



TRANSVERSE SECTION  
SCALE 1/8" = 1'-0"



WEST ELEVATION - EAST ELEVATION SIMILAR  
SCALE 1/8" = 1'-0"

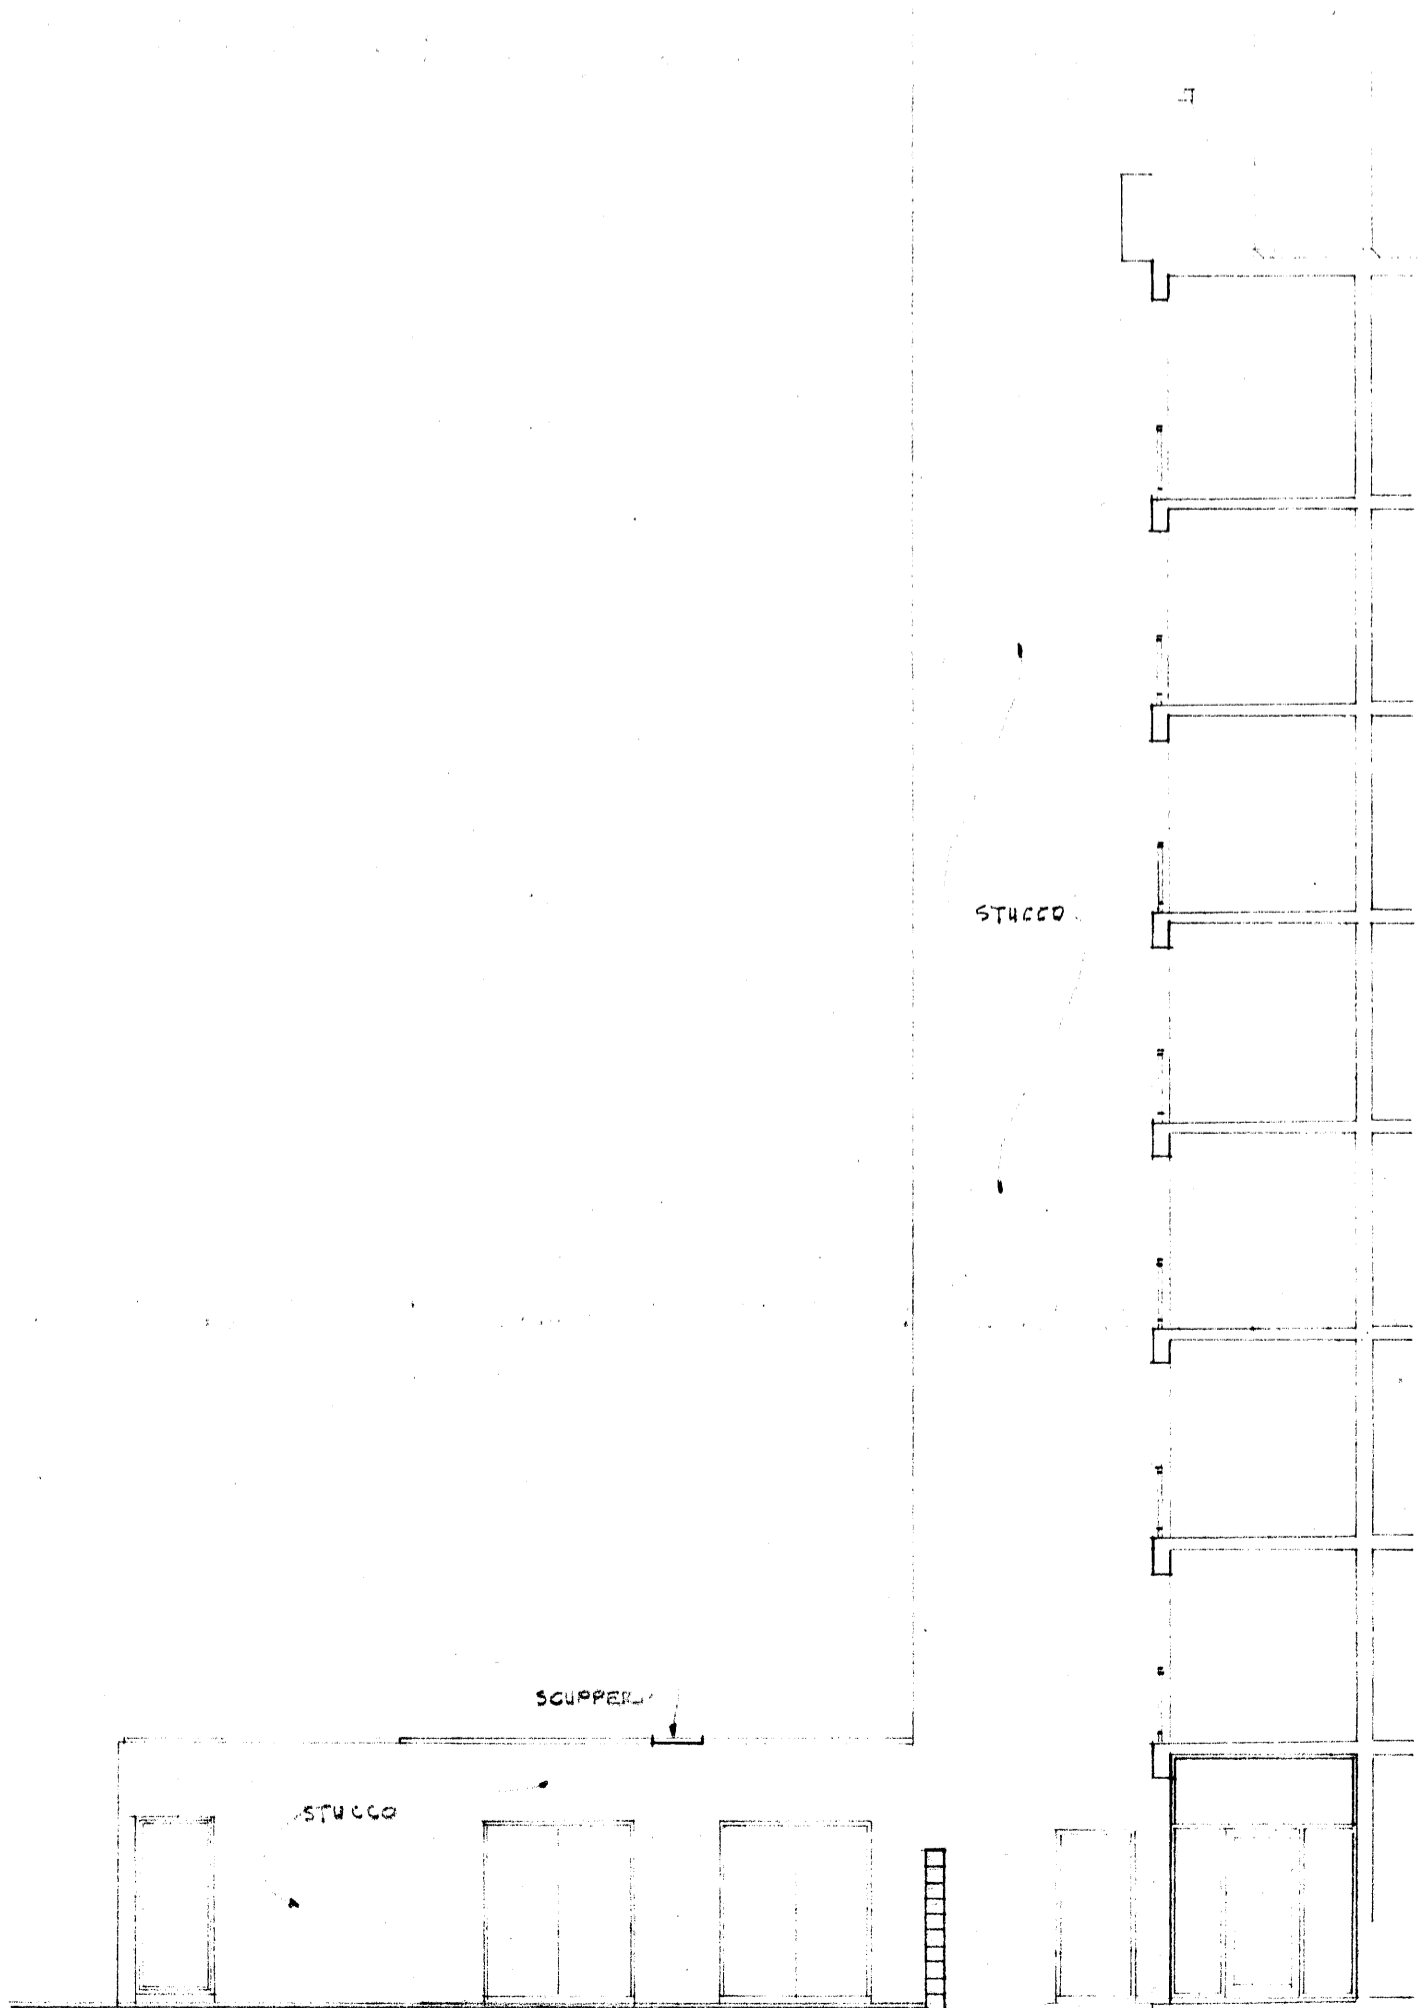

WEST ELEVATION AT LAUNDRY  
SCALE 1/8" = 1'-0"

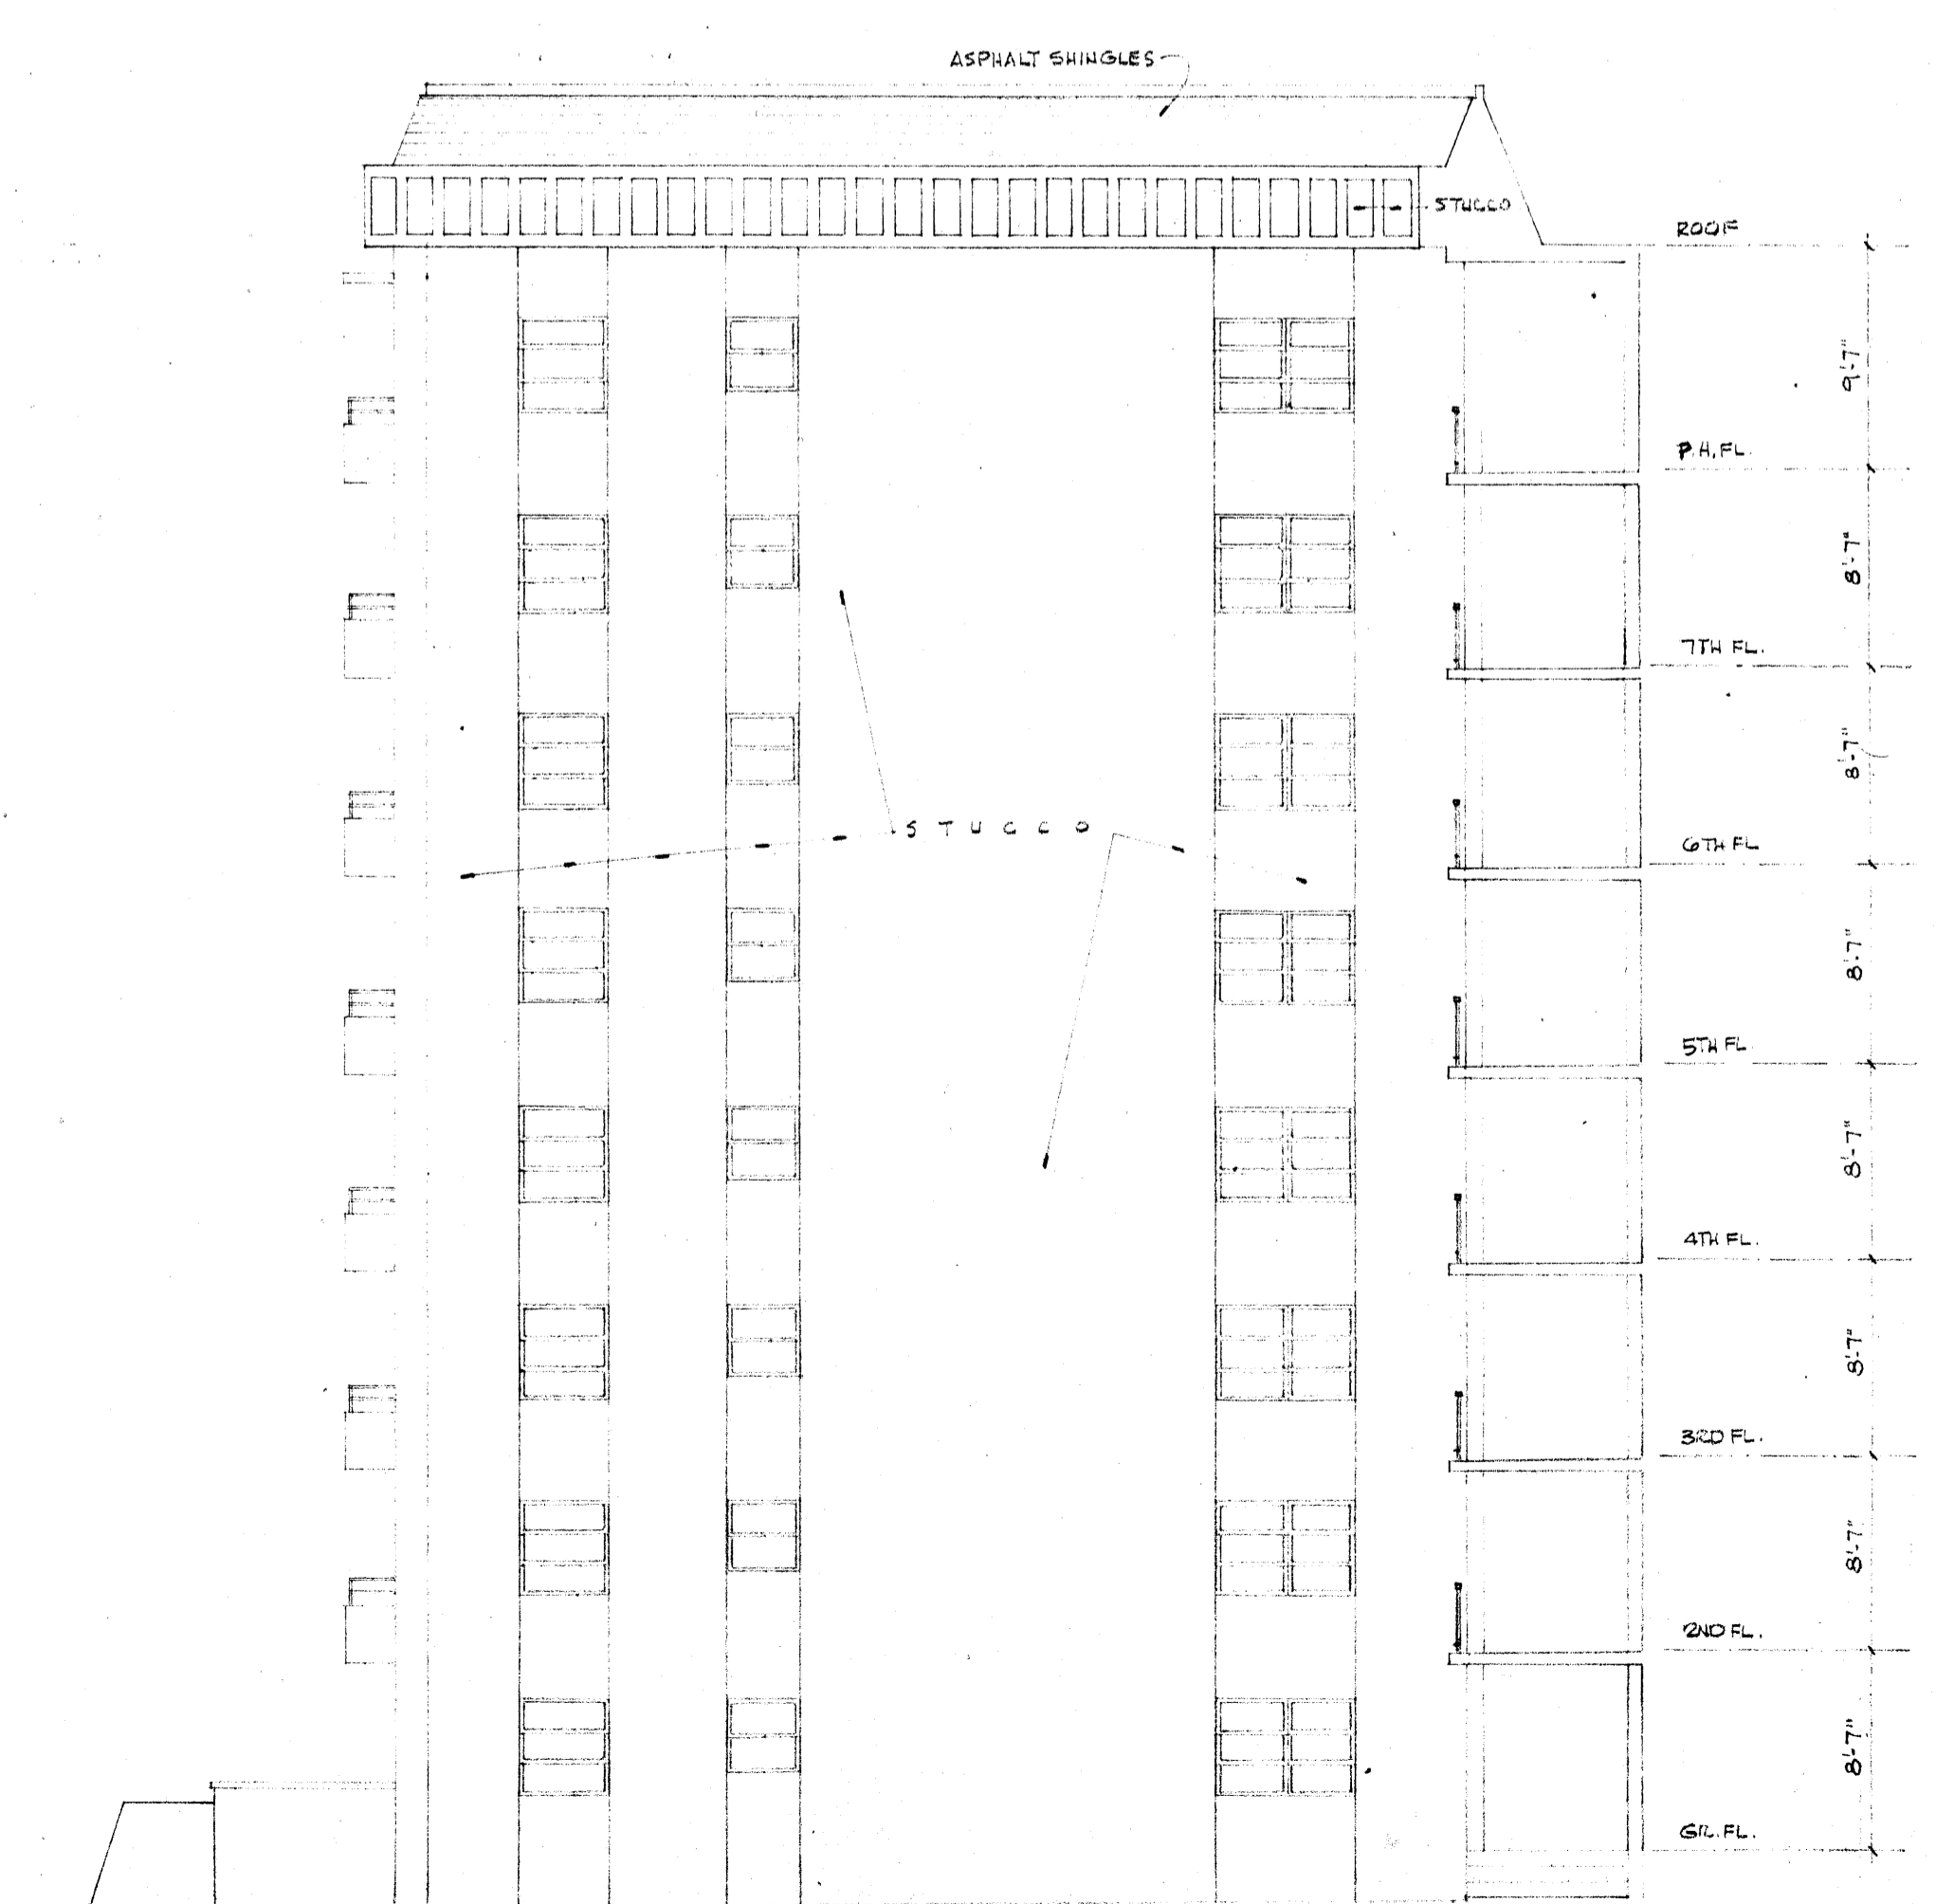

WEST COURT ELEVATION - EAST COURT ELEV. SIMILAR  
SCALE 1/8" = 1'-0"