




PLAN AT ELEV. MACH. RM
SCALE 1/4" = 1'-0"

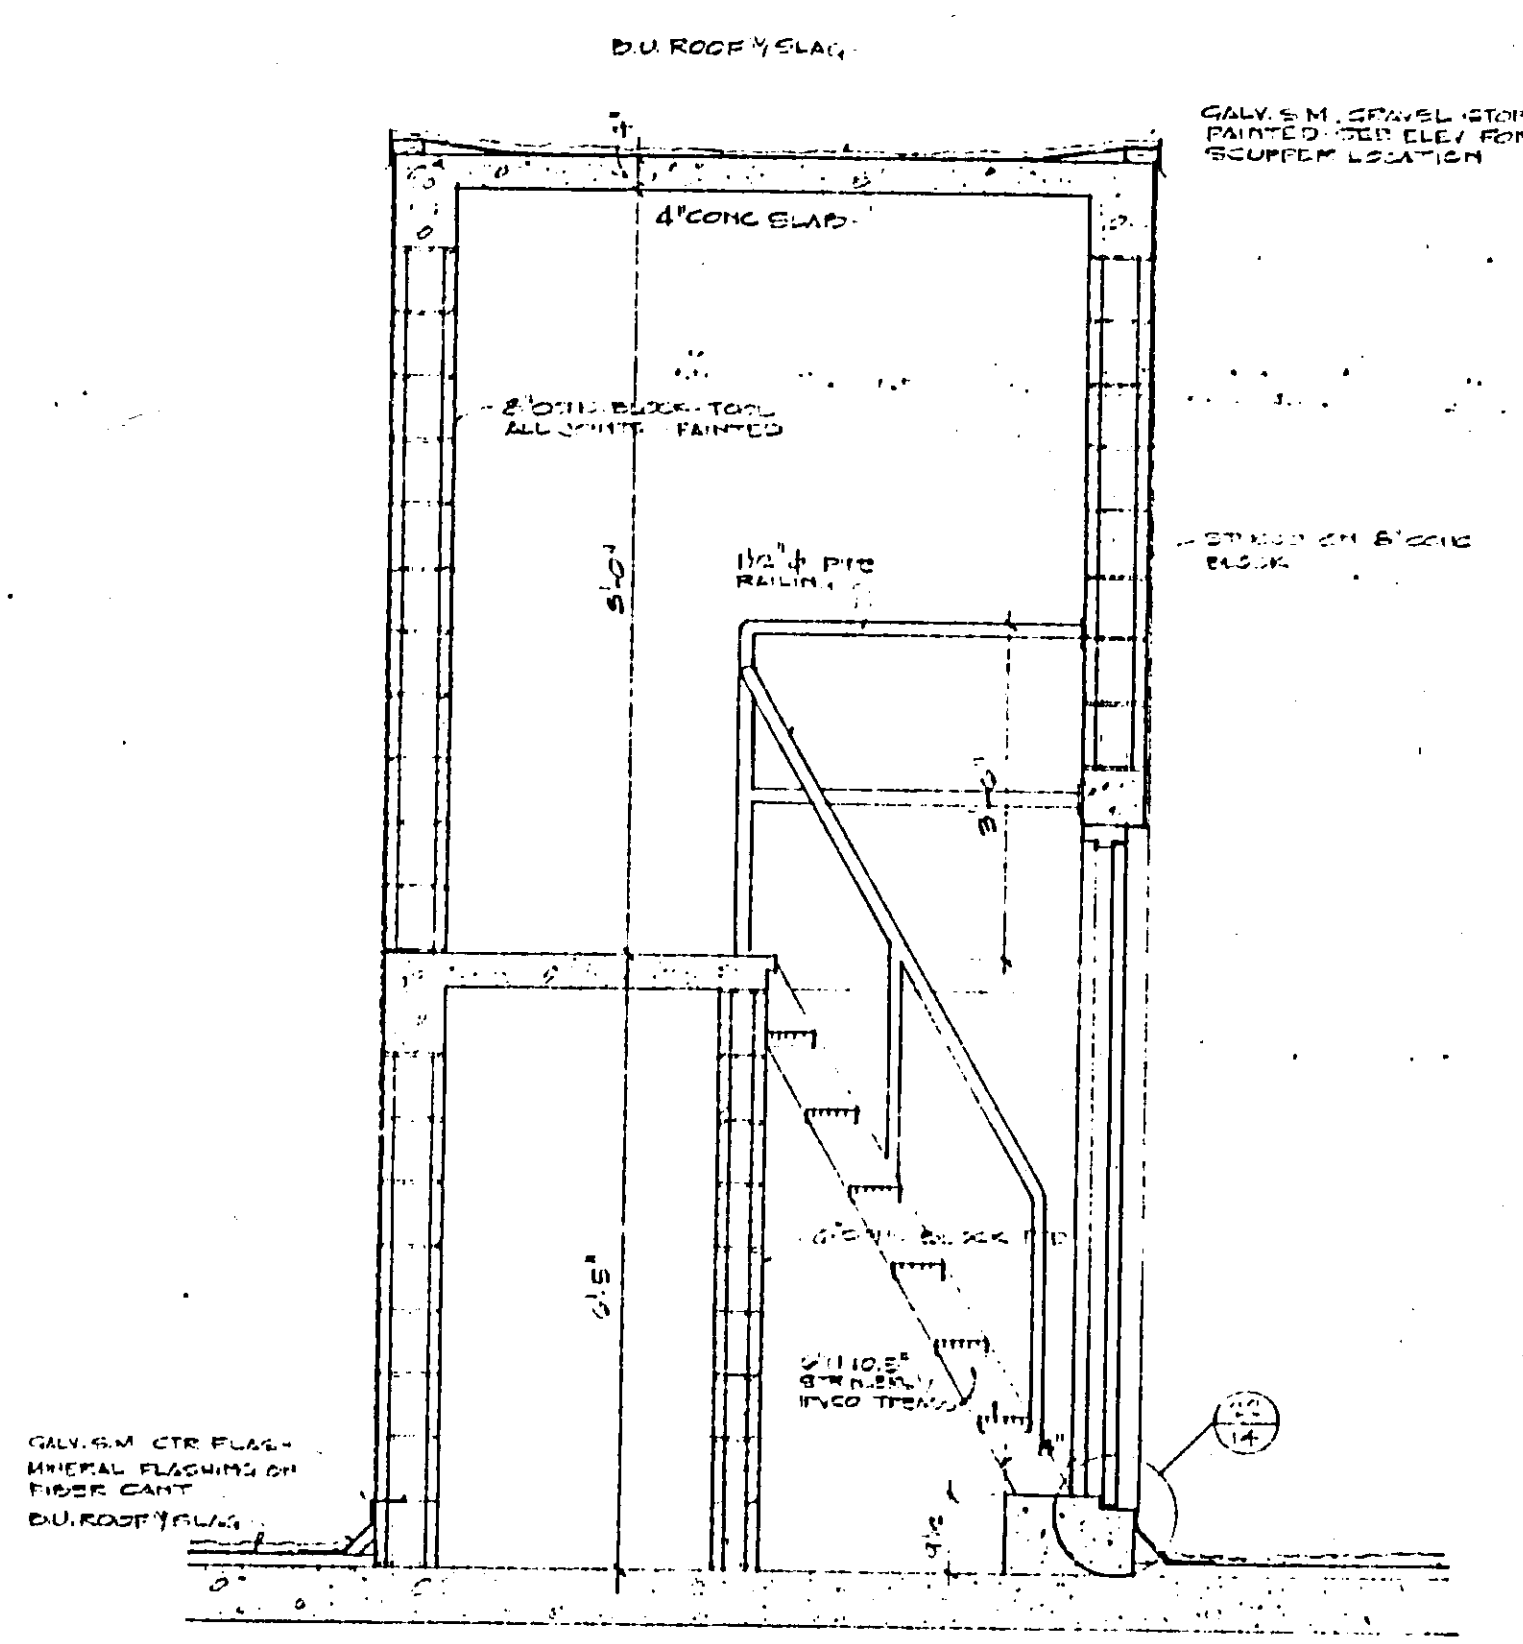

SECTION THRU ELEV. MACH. RM
SCALE 1/2" = 1'-0"

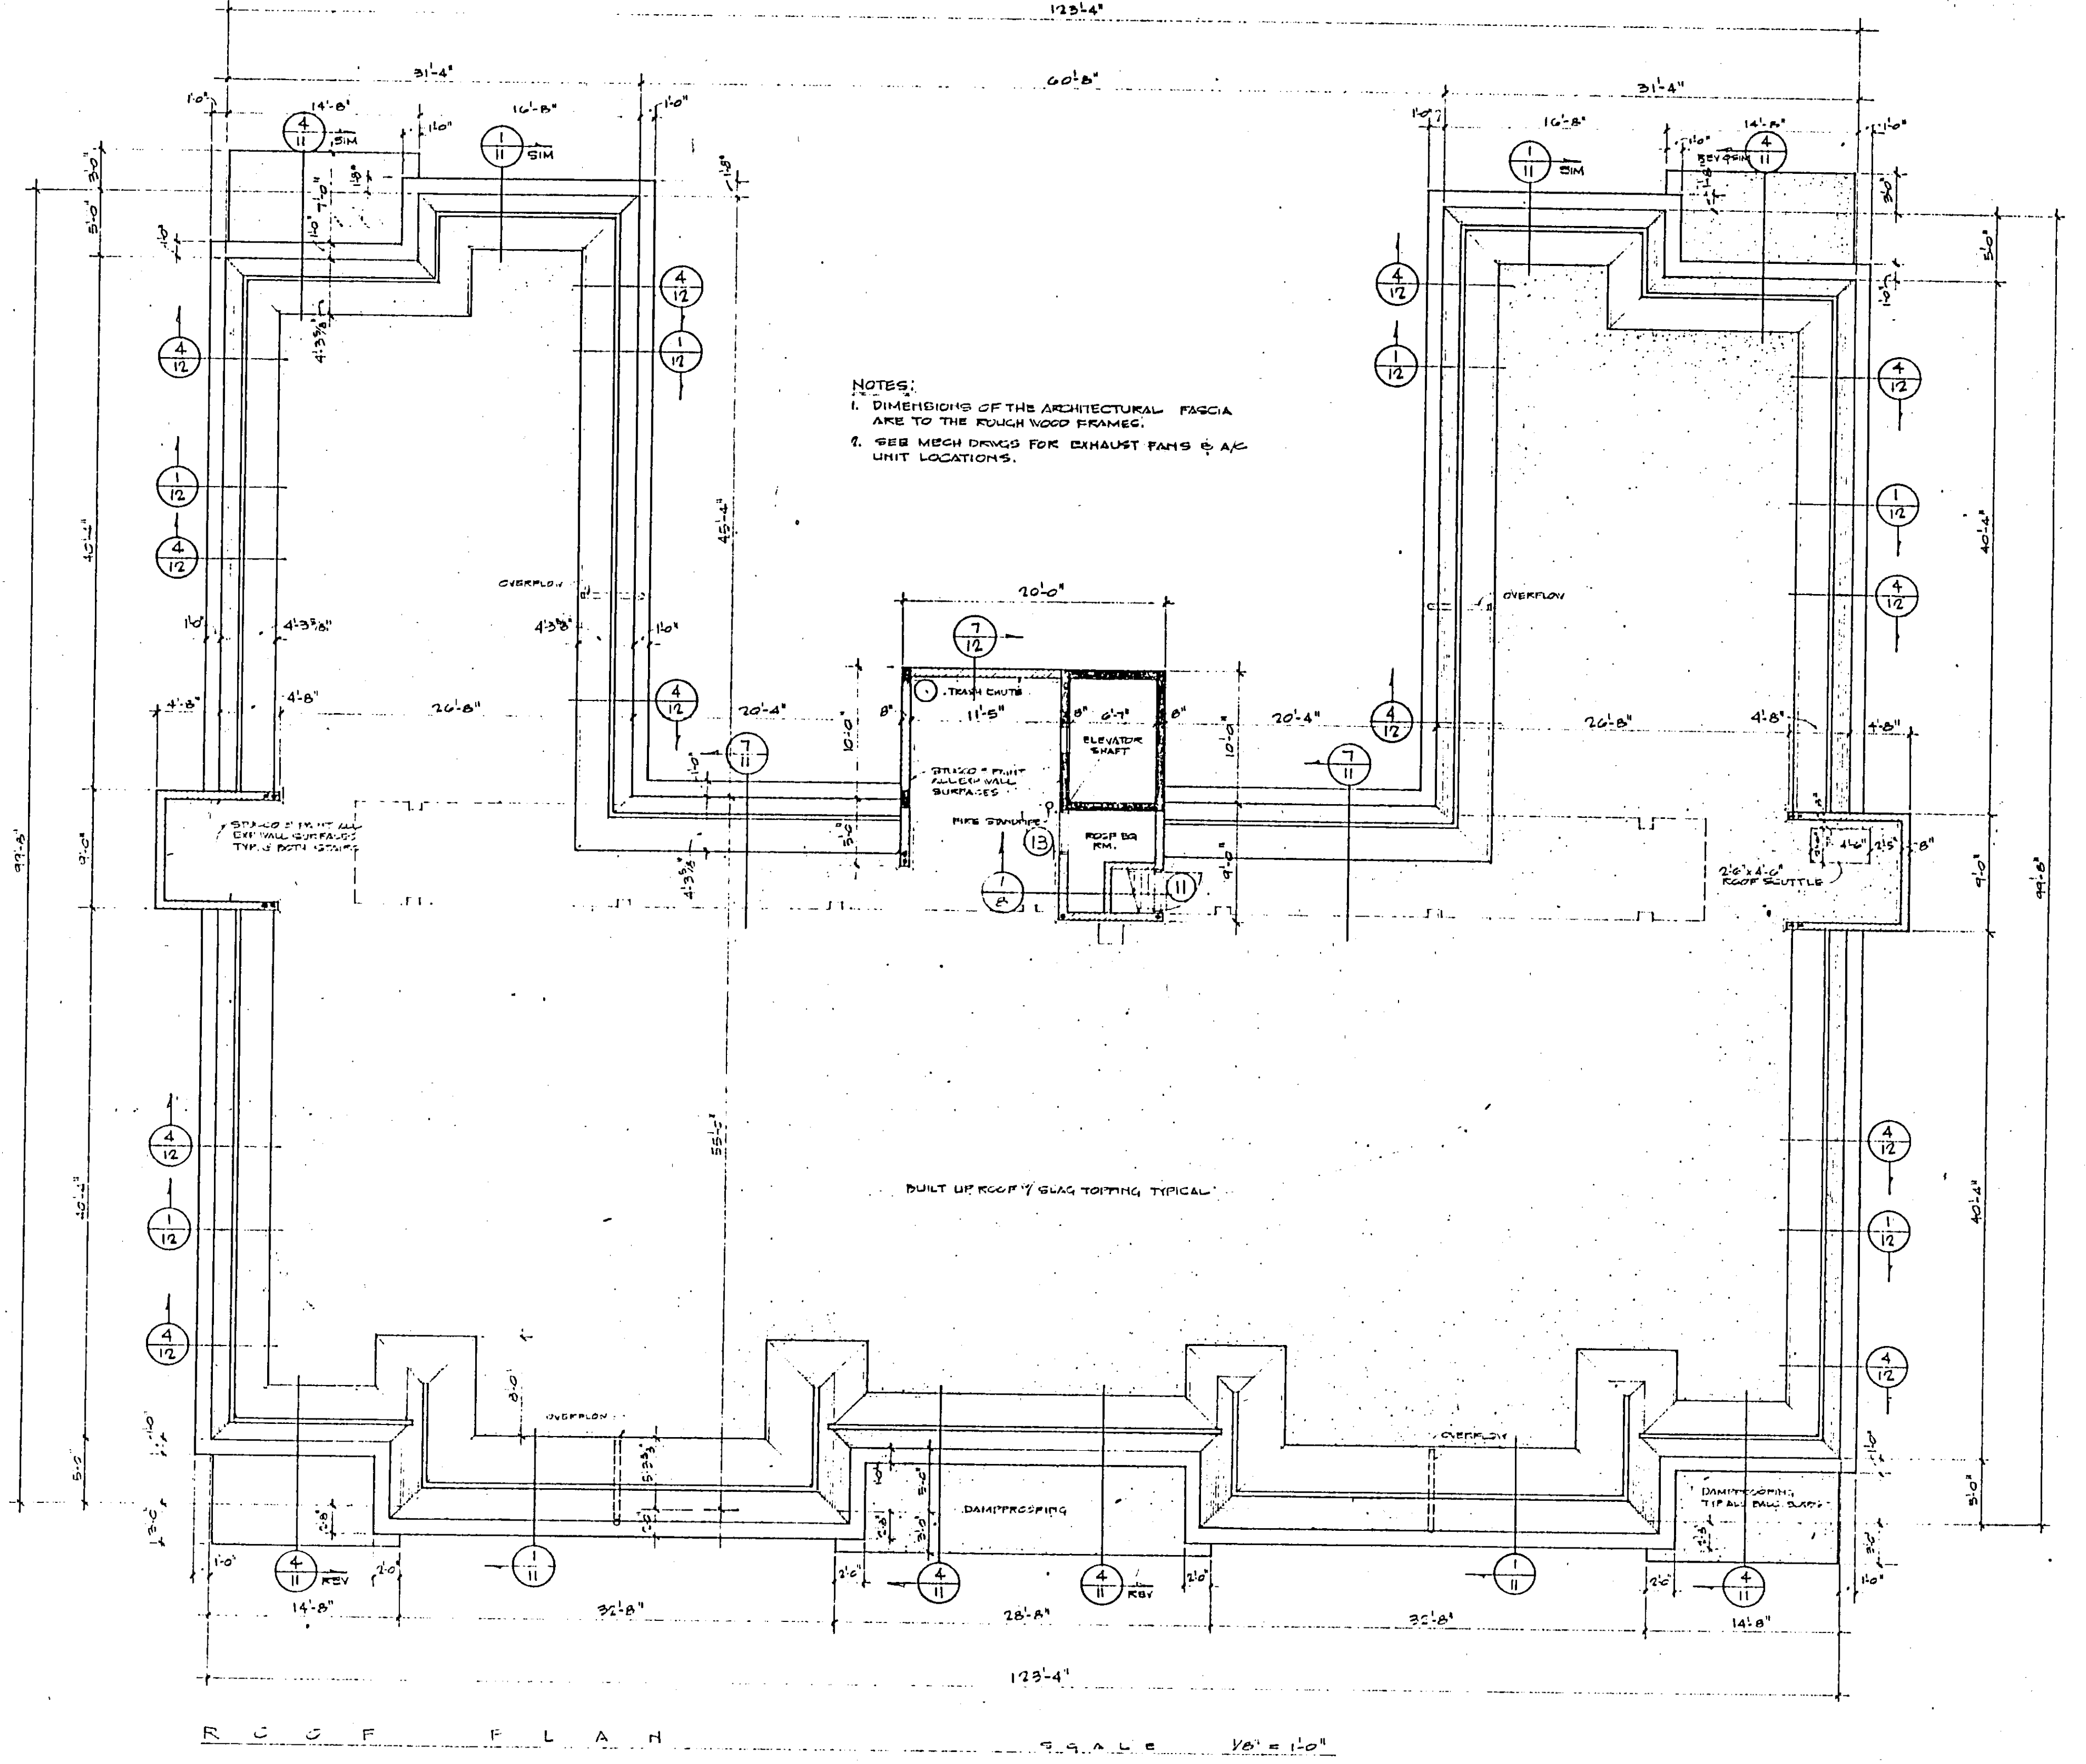

R O O F P L A N
SCALE 1/8" = 1'-0"

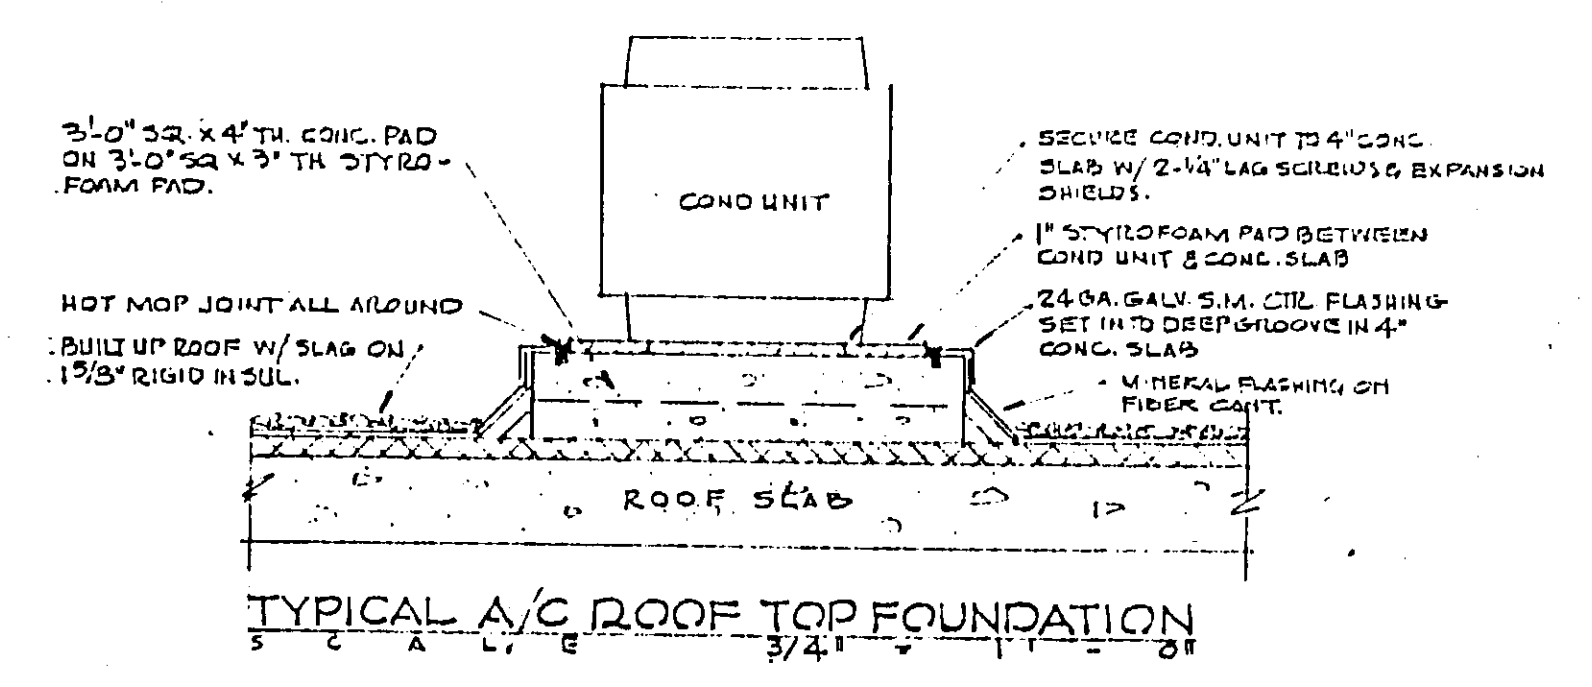

TYPICAL A/C ROOF TOP FOUNDATION
SCALE 3/4" = 1'-0"