
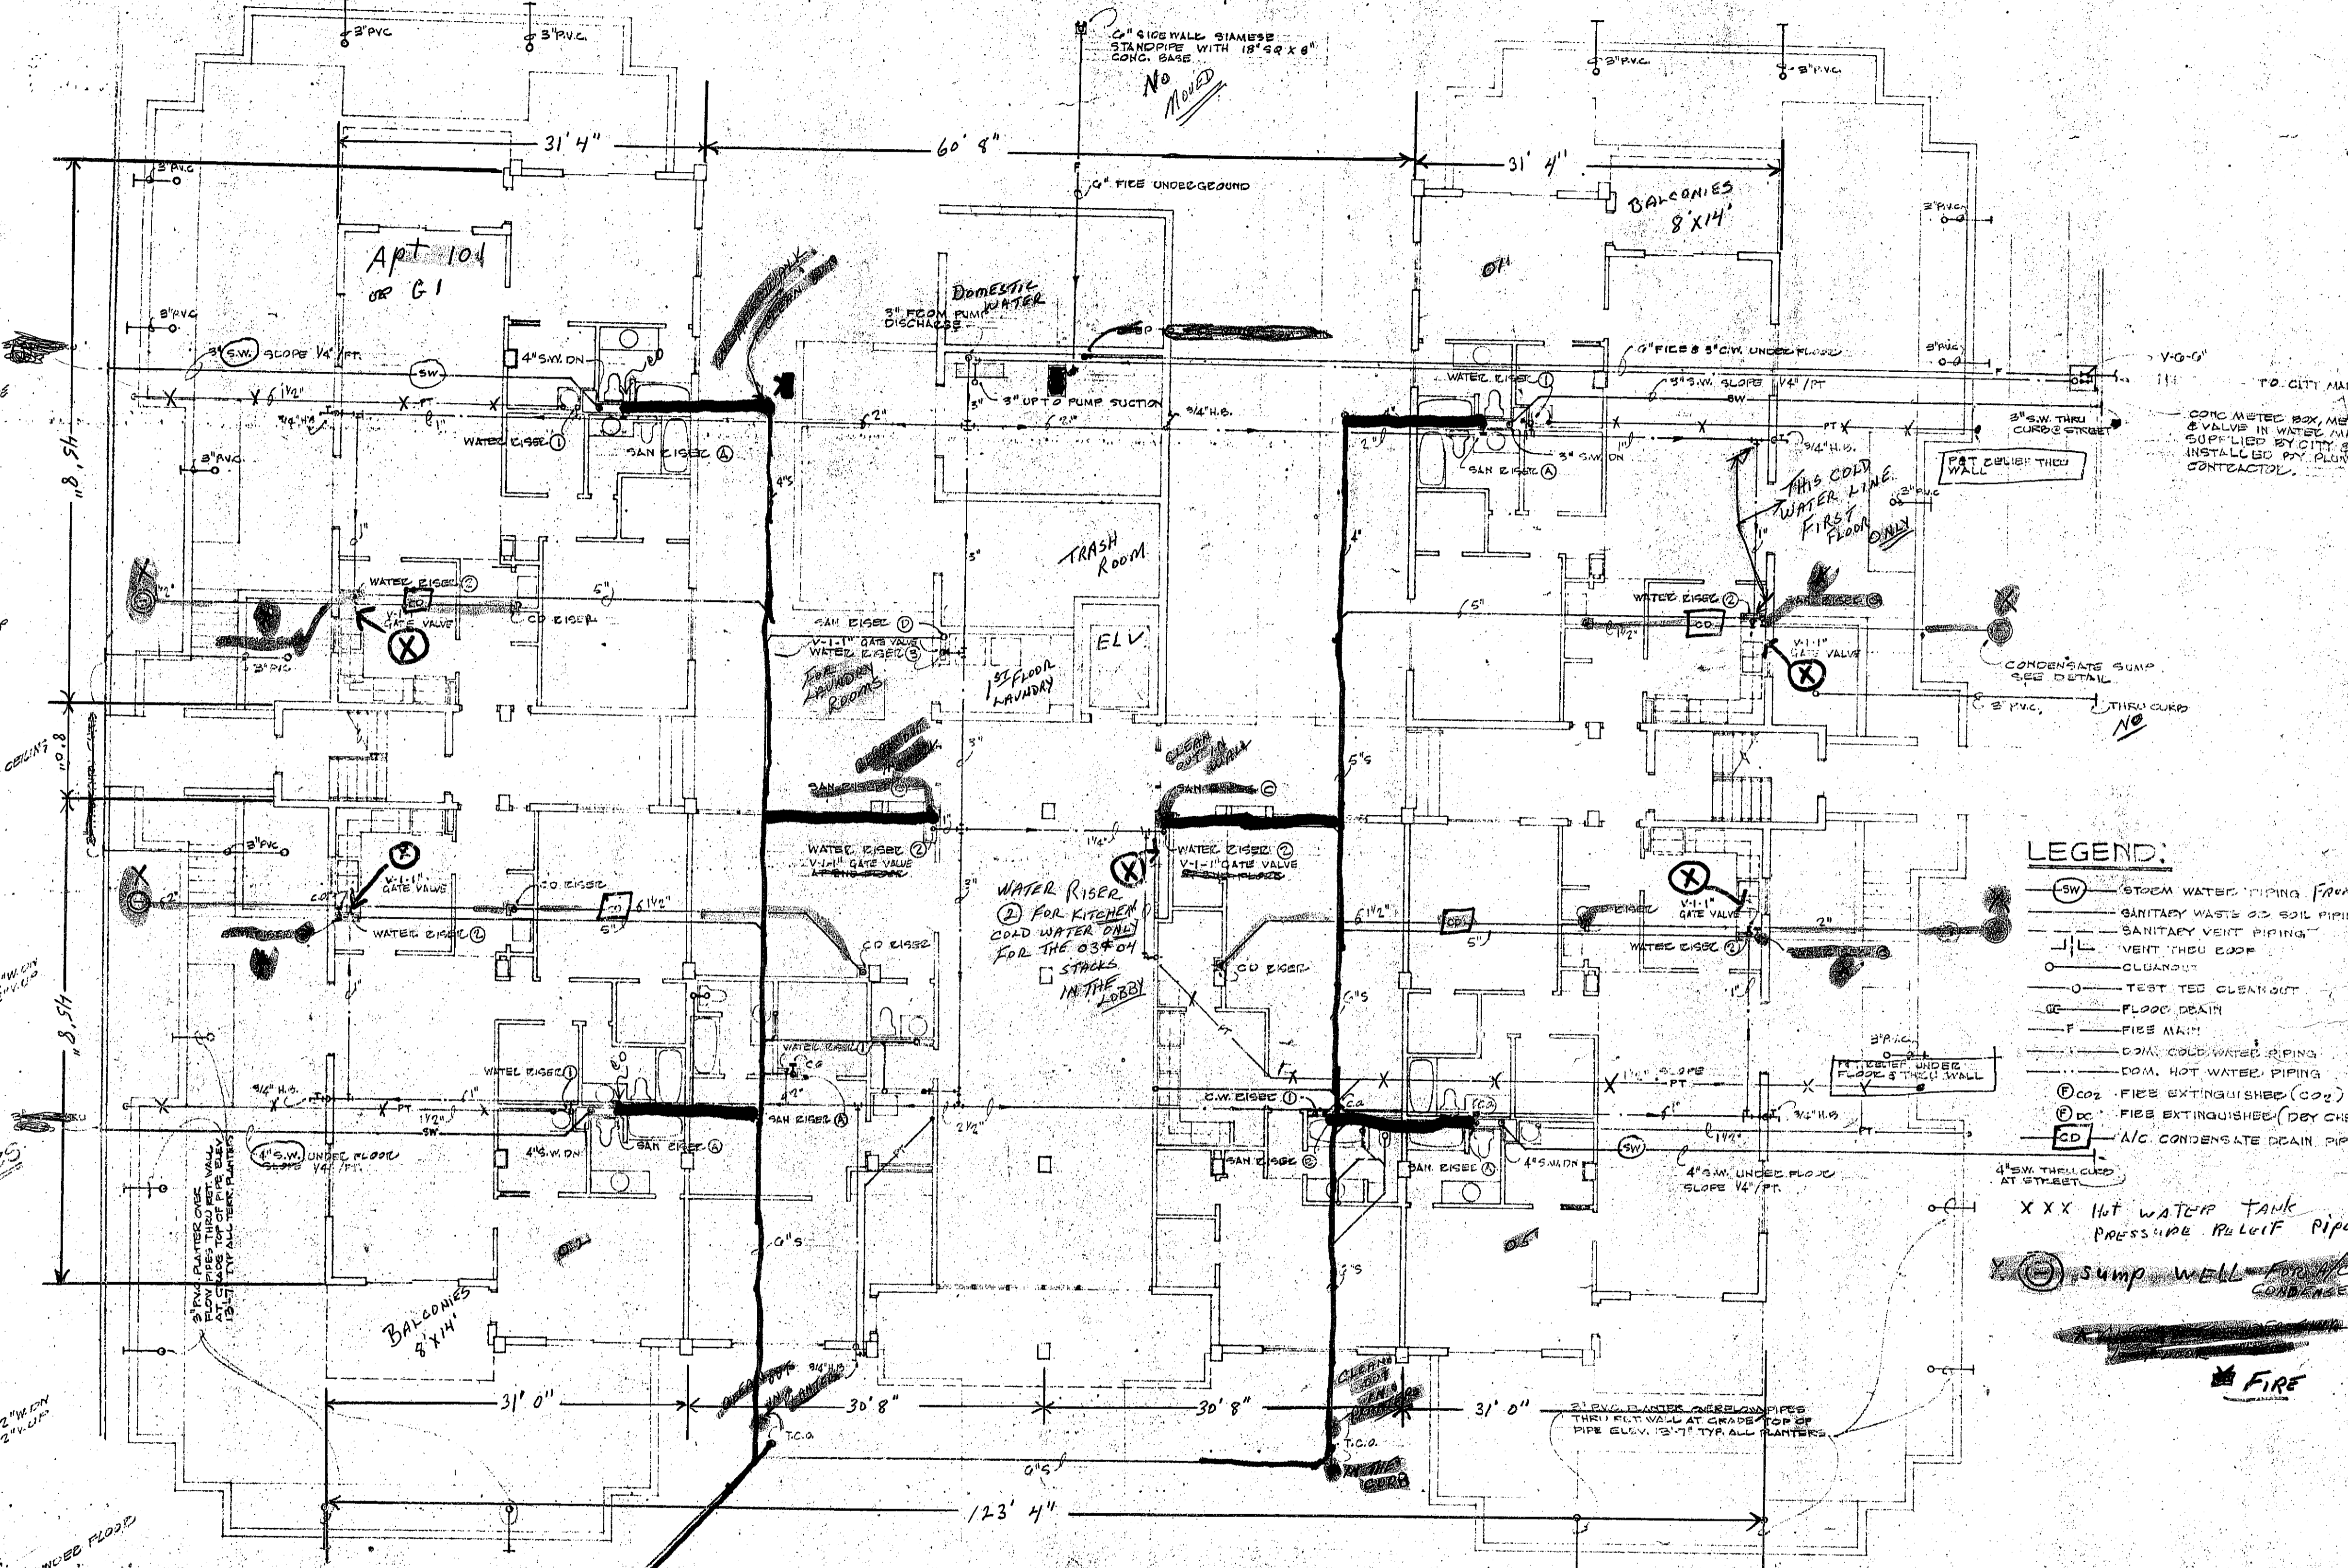
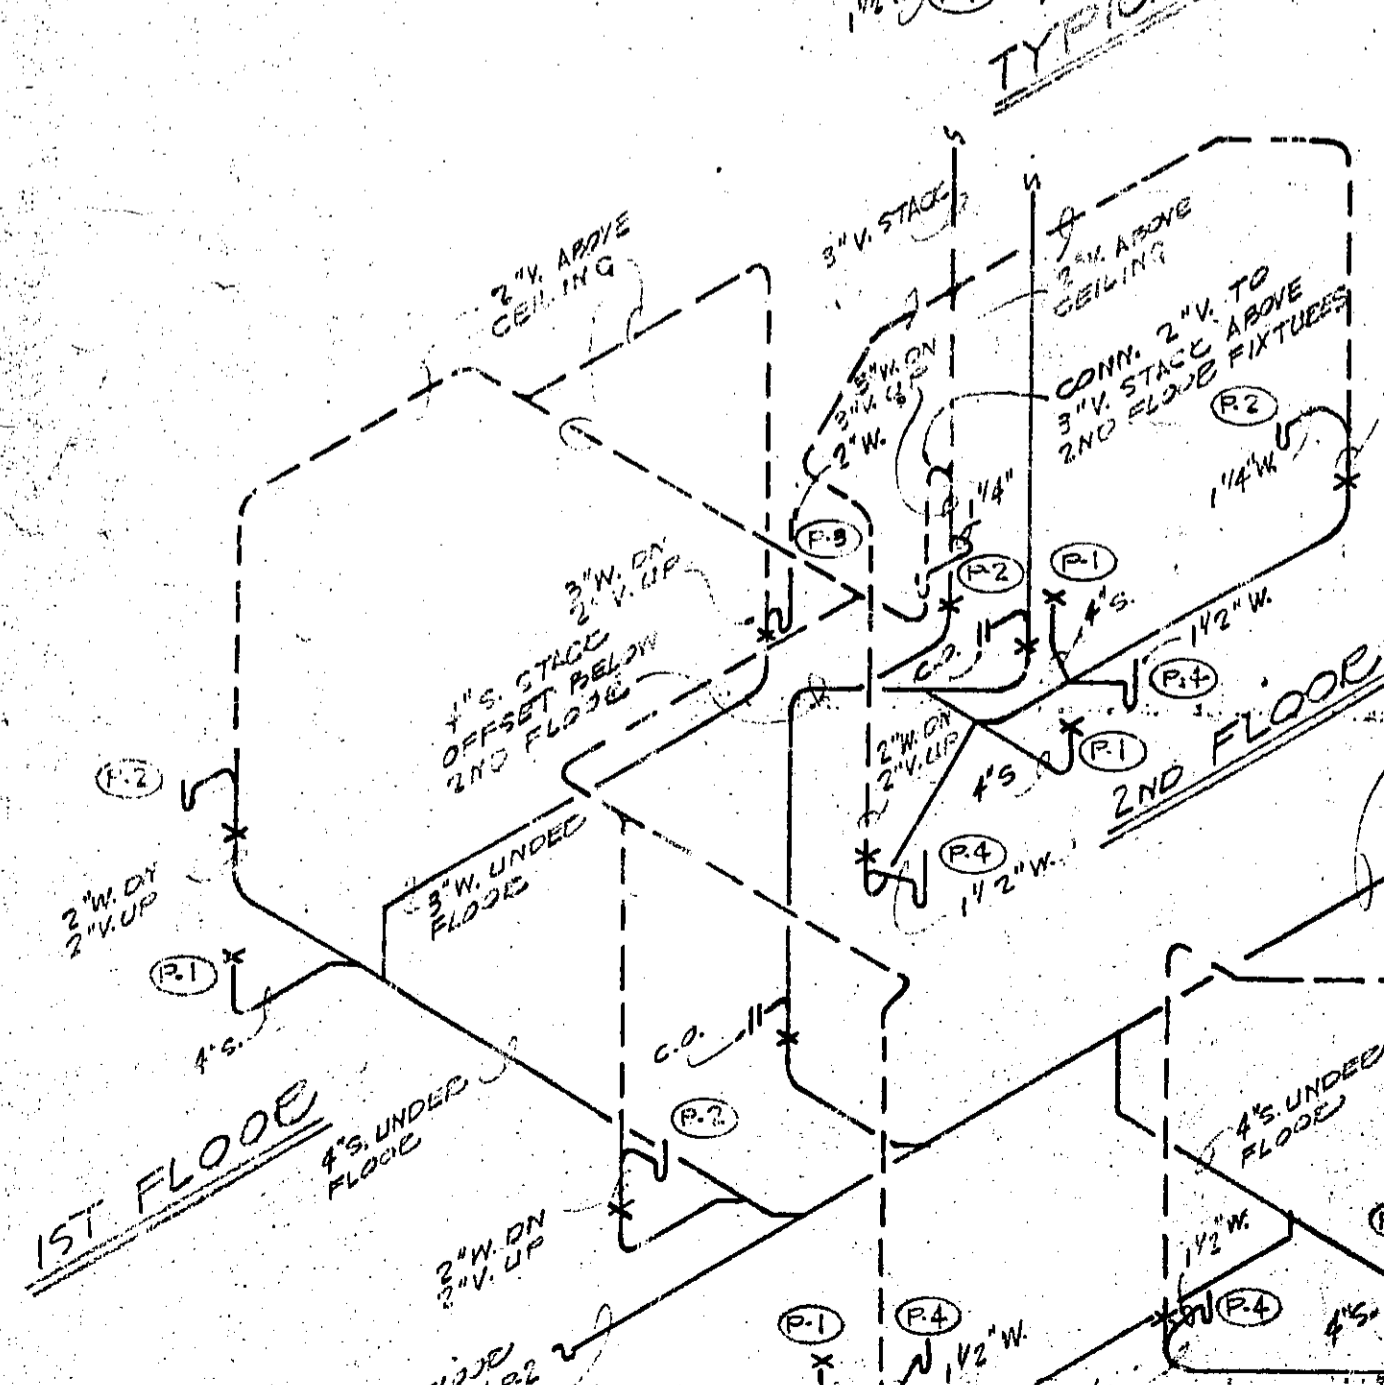
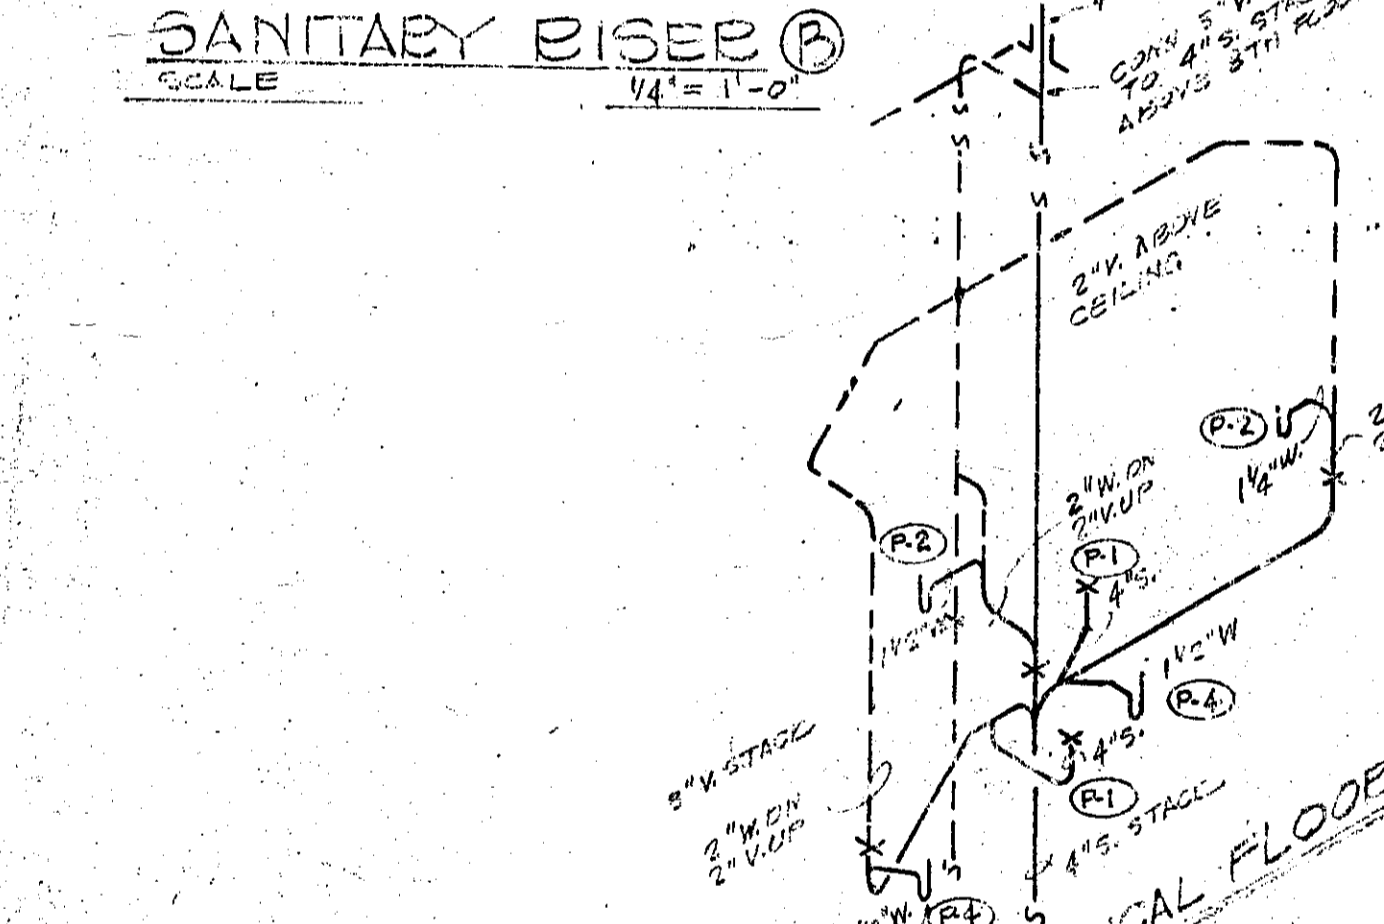


CAR PORT.

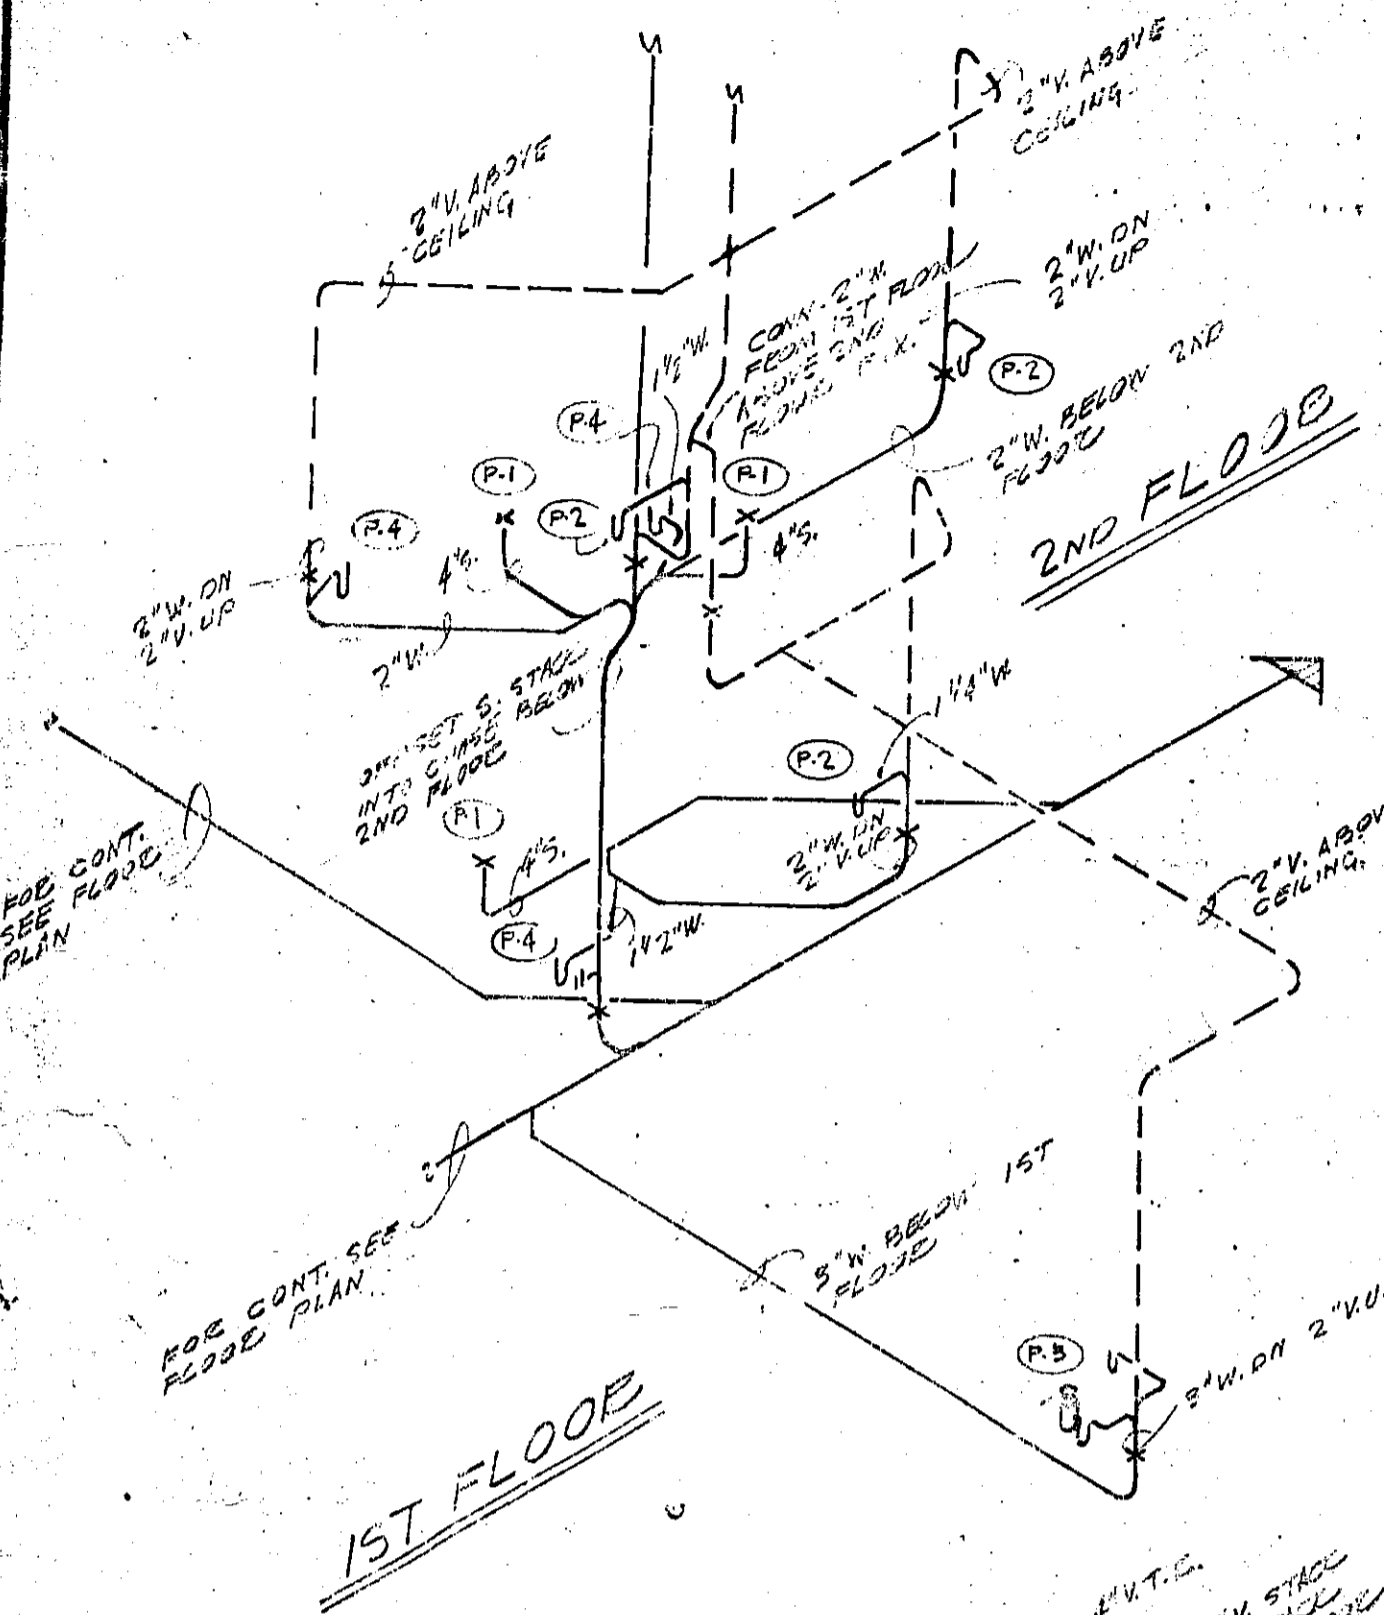

- LEGEND:**
- (SW) STEAM WATER PIPING FROM ROOF
  - (S) SANITARY WASTE & SOIL PIPING
  - (V) SANITARY VENT PIPING
  - (V) VENT THROUGH ROOF
  - (C) CLEANOUT
  - (T) TEST TEE CLEANOUT
  - (D) FLOOR DRAIN
  - (F) FIRE MAIN
  - (C) COLD WATER PIPING
  - (H) HOT WATER PIPING
  - (CO<sub>2</sub>) FIRE EXTINGUISHED (CO<sub>2</sub>)
  - (DC) FIRE EXTINGUISHED (DRY CHEMICAL)
  - (CD) A/C CONDENSATE DRAIN PIPING
  - XXX Hot Water Tank Pressure Relief Pipe
  - (Sump Well) Sump Well
  - (FIRE) FIRE

OUTSIDE APARTMENTS  
COLD WATER SHUTOFF  
① 1ST FLOOR APARTMENTS  
UNDER KITCHEN SINK  
② INSIDE APARTMENTS SHUT  
OFF - 1ST FL. LAUNDRY  
KITCHEN ONLY  
LOBBY ROOM

**GENERAL NOTES:**

1. THE PLUMBING SUB CONTRACTOR SHALL VERIFY THE LOCATION OF ALL EXISTING SERVICES AS TO SIZE, INV. ELEV. & LOCATION (WATER, SANITARY SEWER, ETC.)
2. THE PLUMBING CONTRACTOR SHALL CO-ORDINATE HIS WORK WITH ALL OTHER TRADES & CONTRACTORS.
3. ALL SANITARY PIPING BELOW FINISH FLOOR LEVELS TO BE EXTRA HEAVY CASTIRON OR EXTRA HEAVY VITRIFIED CLAY PIPE.

**PUMP SCHEDULE**

PUMP NUMBER	1	2
SERVICE	D.M. WATER	FIRE
MANUFACTURER	AUBURN	ALLIS CHALMERS
MODEL NUMBER	2X2 1/2 X 12 1/2	CHG 3X3 1/2
FLOW CAPACITY	GPM 120	250
TOTAL DYNAMIC HEAD	FT 80	100
IMPELLER DIAMETER	IN 12"	5 1/2"
PUMP MOTOR SPEED	RPM 1500	1500
PUMP MOTOR HP	5	10
PUMP MOTOR ELECTRIC DATA	208V. 3Ø GOC.	208V. 3Ø GOC.
TYPE OF MOTOR	SPECIAL (SPECIAL) DEEP FLOOR	
TYPE OF SHAFT	MECHANICAL	MECHANICAL
PUMP SUCTION & DISCHARGE	2" X 2 1/2"	3" X 3"
CONC. BASE SIZE	15 CLR.	15 CLR.

THE RIVERVIEW FOR FIRST MARINER CORP. 1400 FIRST AVENUE WEST - BRADENTON FLORIDA  
 ROBERT L. SHAW, A.I.A. ARCHITECT  
 GROUND FLOOR PLUMBING PLAN & RISERS  
 SHEET P. 1