
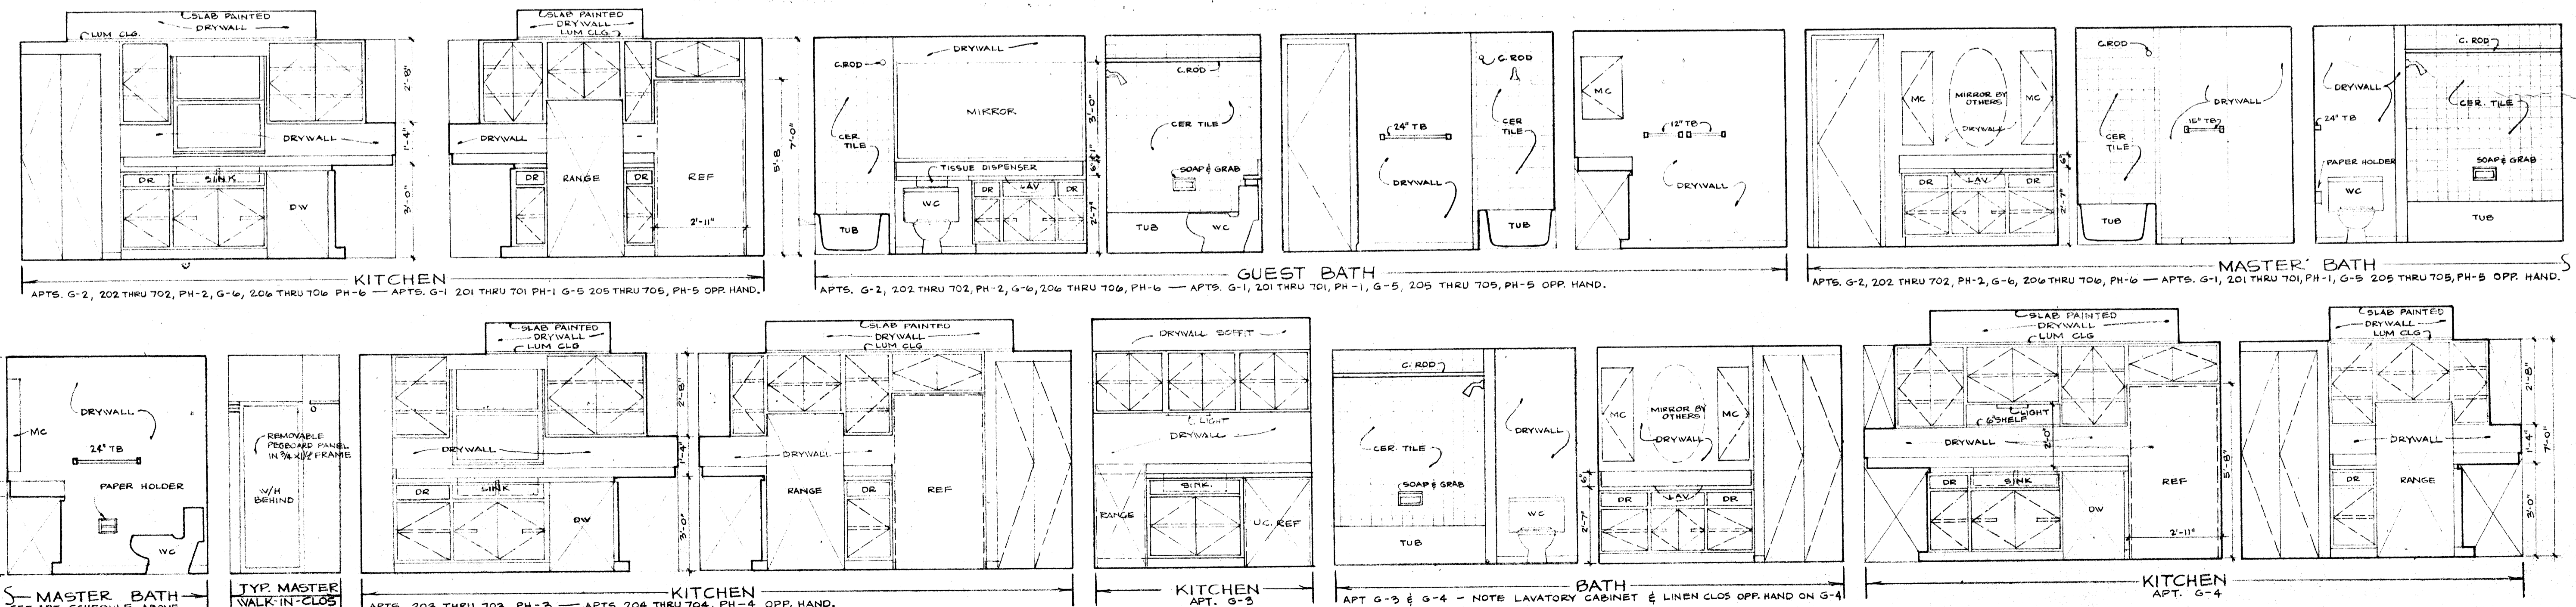


W I N D O W S C H E D U L E D O O R S C H E D U L E F I N I S H S C H E D U L E

MARK	DESCRIPTION	SIZE			DETAIL			NO	DESCRIPTION	SIZE			DOOR FRAME	DOOR DETAIL	DOOR LOCATION	REMARKS	ROOM NAME	FLOOR	BASE	WALLS	CEILING	SUG. HT.	REMARKS		
		WIDTH	HEIGHT	HEAD	JAMB	SILL	WIDTH			HEIGHT	THK														
A	ALUMINUM AWNING	3'-0"	2'-2 3/8"	10/16	10/16	10/16	1	FLUSH HOLLOW METAL 'D' LABEL	3'-0"	7'-0"	1 3/8"	HOLLOW METAL 'D' LABEL	10/16	STAIRS		ENTRY	CONCRETE	NONE	TEX. STUCCO & STUCCO FRONT	SAND FIN. STUCCO	10'-0"				
B	DO	6'-2 1/8"	4'-2 3/8"	10/16	10/16	10/16	2	DO	3'-0"	7'-0"	1 3/8"	DO	10/16	STAIRS		WALKWAY (GR. FLR)	DO	DO	DO	DO	10'-0"				
C	DO	3'-1 1/2"	3'-2 3/8"	10/16	10/16	10/16	3	DO	3'-0"	7'-0"	1 3/8"	DO	10/16	STAIRS		LOBBY	CARPET N.I.C.	WOOD	TEX. FIN. DRYWALL	SPRAYED ACQUST. TEX. ON CONC. SLAB	10'-0"				
D	DO	6'-2 1/8"	4'-2 3/8"	10/16	10/16	10/16	4	ALUM. FRAME FULL TEMP GL.	PAIR 3'-0"	7'-0"	1 3/8"	ALUMINUM	-	GR. FLR ENTRY		RECREATION RM.	DO	DO	DO	DO	10'-0"				
E	DO	4'-0"	4'-2 3/8"	10/16	10/16	10/16	5	DO	3'-0"	7'-0"	1 3/8"	DO	-	LOBBY		CARD RM	DO	DO	DO	DO	8'-0"				
F	DO	3'-1 1/2"	3'-2 3/8"	10/16	10/16	10/16	6	FLUSH HOLLOW METAL	PAIR 3'-0"	7'-0"	1 3/8"	5/8" HOLLOW METAL	10/16	TRASH RM		REC. TOILET	DO	DO	SMOOTH FIN. DRYWALL	DO	7'-0"				
G	ALUM. SINGLE HUNG	6'-2 1/8"	3'-2 3/8"	10/16	10/16	10/16	7	HOLLOW METAL FULL LOUVER	PAIR 3'-0"	7'-0"	1 3/8"	DO	10/16	MESH. EQ. RM.		REC. EQUIP RM.	DO	DO	TEX. FIN. DRYWALL	DO	8'-0"				
H	DO	3'-1 1/2"	3'-2 3/8"	10/16	10/16	10/16	8	DO	3'-0"	6'-0"	1 3/8"	DO	10/16	LAUNDRY		TRANS. VAULT	CONC. & GRAVEL	NONE	TEX. STUCCO	CHAINLINK	10'-0"				
I	DO	6'-2 1/8"	4'-2 3/8"	10/16	10/16	10/16	9	CHAINLINK GATE	3'-0"	7'-0"	-	STUCCO	-	TRANS. VAULT		TRASH ROOM	CONCRETE	DO	DLK. & CONC. EPOXY PAINTED	CONC. SLAB EPOXY PAINTED	10'-0"				
J	DO	3'-0 1/2"	4'-2 3/8"	10/16	10/16	10/16	10	FLUSH WOOD S.C. EXT.	3'-0"	7'-0"	1 3/8"	7/8" HOLLOW METAL	10/16	APT. G-3 ENT.		MECH. EQUIP. RM.	DO	DO	DLK. PAINTED	CONC. SLAB PAINTED	10'-0"				
NOTES: 1. ALL WINDOWS SHALL BE FURNISHED WITH SCREENS. 2. ALL WINDOWS SHALL BE GLAZED WITH DSD GLASS.		11	FLUSH HOLLOW METAL	3'-0"	7'-0"	1 3/8"	7/8" HOLLOW METAL	10/16	ELEV. MACH. RM. (ON ROOF)	3'-0"	7'-0"	1 3/8"	5/8" HOLLOW METAL	10/16	WALKWAY (TYPICAL FLR)	DO	DO	TEX. STUCCO	SAND FIN. STUCCO	8'-1 1/2"					
		12	FLUSH WOOD S.C. INT. W/ VISION PAN.	PAIR 3'-0"	7'-0"	1 3/8"	WOOD	10/16	CARD RM.	3'-0"	7'-0"	1 3/8"	WOOD	10/16	LAUNDRY RM.		DO	DO	WHITE SAND FIN. PLAS.	SPRAYED ACQUST. TEX. ON CONC. SLAB	8'-0"				
		13	FLUSH HOLLOW METAL	3'-0"	4'-0"	1 3/8"	5/8" HOLLOW METAL	10/16	ROOF EQ. RM. (ON ROOF)	3'-0"	4'-0"	1 3/8"	5/8" HOLLOW METAL	10/16	STAIR #1, STAIR #2	DO	DO	DO	WHITE SAND FIN. PLAS.	-	PLAS. BOTTOM & SIDES OF STAIR RUNS				
		14	FLUSH WOOD H.C. INT.	2'-0"	6'-8"	1 3/8"	WOOD PRE-HUNG	10/16	REC. TOILET	2'-0"	6'-8"	1 3/8"	WOOD PRE-HUNG	10/16	REC. EQUIP. RM.		ROOF EQUIP. RM.	DO	DO	BLOCK PAINTED	SLAB PAINTED	6'-1 1/2"			
		15	WOOD FRAME FULL LOUVER	2'-0"	6'-8"	1 3/8"	DO	10/16	REC. EQUIP. RM.	2'-0"	6'-8"	1 3/8"	DO	10/16	ELEVATOR MACH. RM.		ELEVATOR MACH. RM.	DO	DO	DO	DO	8'-0"			
		16	HOLLOW METAL FULL LOUVER	3'-0"	7'-0"	1 3/8"	5/8" HOLLOW METAL	10/16	GR. FLR LAUNDRY	3'-0"	7'-0"	1 3/8"	5/8" HOLLOW METAL	10/16	GR. FLR LAUNDRY										
		17	WROUGHT IRON DECOR. GATE	3'-0"	5'-10"	1"	STUCCO	-	TERRACE ENT.	3'-0"	5'-10"	1"	STUCCO	-	APTS. G-3 & G-4		FOYER	CARPET N.I.C.	WOOD	TEX. FIN. DRYWALL	SPRAYED ACQUST. TEX. ON DRYWALL	7'-0"			
		18	WOOD FRAME - ISLITE GLASS	PAIR 2'-11"	6'-0"	1 3/8"	7/8" HOLLOW METAL	10/16	DRINK. GR. FR. APT.	2'-11"	6'-0"	1 3/8"	7/8" HOLLOW METAL	10/16	DRINK. GR. FR. APT.		HALL	DO	DO	DO	DO	DO	7'-0"		
		19	FLUSH WOOD S.C. EXT.	3'-0"	6'-0"	1 3/8"	DO	10/16	TYP. APT. ENT.	3'-0"	6'-0"	1 3/8"	DO	10/16	TYP. APT. ENT.		LIVING-DINING	DO	DO	DO	SPRAYED ACQUST. TEX. ON DRYWALL	8'-0"	# 9'-0" CLG. HT. @ PH. APTS.		
		20	ALUM. FRAME FULL TEMP GL.	2'-8"	6'-0"	1 3/8"	ALUMINUM	10/16	TERRACE S. BALC.	2'-8"	6'-0"	1 3/8"	ALUMINUM	10/16	TERRACE S. BALC.		LIVING-DINING APTS. G-3, G-4	DO	DO	DO	SPRAYED ACQUST. TEX. ON DRYWALL	8'-0"	# 9'-0" CLG. HT. @ PH. APTS.		
21	ALUM. FRAME TEMP. SL. GL. W/ SCREEN	8'-1 1/2"	6'-8"	-	DO	10/16	DO	8'-1 1/2"	6'-8"	-	DO	10/16	DO	SILL AT APTS. G-1, G-2, G-5, G-6	MASTER BEDROOM	DO	DO	DO	SPRAYED ACQUST. TEX. ON CONC. SLAB	8'-0"					
22	FLUSH WOOD H.C. INT.	2'-0"	6'-8"	1 3/8"	WOOD PRE-HUNG	10/16	MAST. BEDROOM	2'-0"	6'-8"	1 3/8"	WOOD PRE-HUNG	10/16	MAST. BEDROOM		GUEST BEDROOM	DO	DO	DO	DO	DO	8'-0"				
23	DO	2'-0"	6'-8"	1 3/8"	DO	10/16	A.H.U. EQ. RM.	2'-0"	6'-8"	1 3/8"	DO	10/16	A.H.U. EQ. RM.		SLEEPING ALCOVE	DO	DO	DO	SPRAYED ACQUST. TEX. ON DRYWALL	8'-0"					
24	DO	2'-0"	6'-8"	1 3/8"	DO	10/16	STORAGE	2'-0"	6'-8"	1 3/8"	DO	10/16	STORAGE		A.H.U. CLOSET	DO	DO	DO	DO	7'-0"					
25	DO	2'-0"	6'-8"	1 3/8"	WOOD Y. PRE-FIN. POCKET	10/16	MAST. BK. CL.	2'-0"	6'-8"	1 3/8"	WOOD Y. PRE-FIN. POCKET	10/16	MAST. BK. CL.		LINEN CLOSET	CARPET & RA. DUST. SEE MECH. DRWG.	DO	DO	DO	DO	7'-0"				
26	DO	2'-0"	6'-8"	1 3/8"	WOOD PRE-HUNG	10/16	MAST. BATH	2'-0"	6'-8"	1 3/8"	WOOD PRE-HUNG	10/16	MAST. BATH		MAST. WALK-IN CLOS.	CARPET N.I.C.	DO	DO	DO	DO	7'-0"				
27	DO	2'-0"	6'-8"	1 3/8"	DO	10/16	GUEST BATH	2'-0"	6'-8"	1 3/8"	DO	10/16	GUEST BATH		GUEST WALK-IN CLOS.	DO	DO	DO	DO	7'-0"					
28	DO	2'-0"	6'-8"	1 3/8"	DO	10/16	BEDROOM CL.	2'-0"	6'-8"	1 3/8"	DO	10/16	BEDROOM CL.		KITCHEN-BREAKFAST	V.A.T. - N.I.C.	DO	SMOOTH FIN. DRYWALL	DO	7'-0"					
29	WOOD FULL LOUVER BI-FOLD	4'-0"	6'-8"	1 3/8"	DRYWALL	10/16	FOYER APT. G-4	4'-0"	6'-8"	1 3/8"	DRYWALL	10/16	FOYER APT. G-4		MASTER BATH	CARPET N.I.C.	DO	DO	DO	DO	7'-0"				
30	DO	3'-0"	6'-8"	1 3/8"	DO	10/16	MAST. BK. APT. G-4	3'-0"	6'-8"	1 3/8"	DO	10/16	MAST. BK. APT. G-4		GUEST BATH	DO	DO	DO	DO	7'-0"					
31	DO	2'-0"	6'-8"	1 3/8"	DO	10/16	FOYER	2'-0"	6'-8"	1 3/8"	DO	10/16	FOYER		COAT CLOSET	DO	DO	TEX. FIN. DRYWALL	DO	7'-0"					
32	DO	2'-0"	6'-8"	1 3/8"	DO	10/16	KIT. K.T. BS., BATH APTS. G-3 & G-4	2'-0"	6'-8"	1 3/8"	DO	10/16	KIT. K.T. BS., BATH APTS. G-3 & G-4		STORAGE	DO	DO	DO	DO	7'-0"					
33	DO	2'-0"	6'-8"	1 3/8"	DO	10/16	LINEN CL.	2'-0"	6'-8"	1 3/8"	DO	10/16	LINEN CL.		BALCONY	CONCRETE	NONE	TEX. STUCCO	SAND FIN. STUCCO	8'-1 1/2"					
34	WOOD FULL LOUVER	PAIR 1'-4"	6'-8"	1 3/8"	WOOD	10/16	KITCHEN	PAIR 1'-4"	6'-8"	1 3/8"	WOOD	10/16	KITCHEN		TERRACE	DO	DO	DO	DO	-					
35	ALUM. FRAME TEMP. SL. GL. W/ SCREEN	8'-3 1/2"	6'-8"	-	ALUMINUM	10/16	MAST. BK. APTS. G-1, G-2, G-3, G-4	8'-3 1/2"	6'-8"	-	ALUMINUM	10/16	MAST. BK. APTS. G-1, G-2, G-3, G-4	SPECIAL WIDTH	APT. G-3 EQUIP. RM.	CARPET N.I.C.	WOOD	TEX. FIN. DRYWALL	SPRAYED ACQUST. TEX. ON DRYWALL	7'-0"					
36	WROUGHT IRON DECOR. GATE	3'-0"	6'-10"	1"	STUCCO	-	TERRACE ENT.	3'-0"	6'-10"	1"	STUCCO	-	APTS. G-1, G-2												

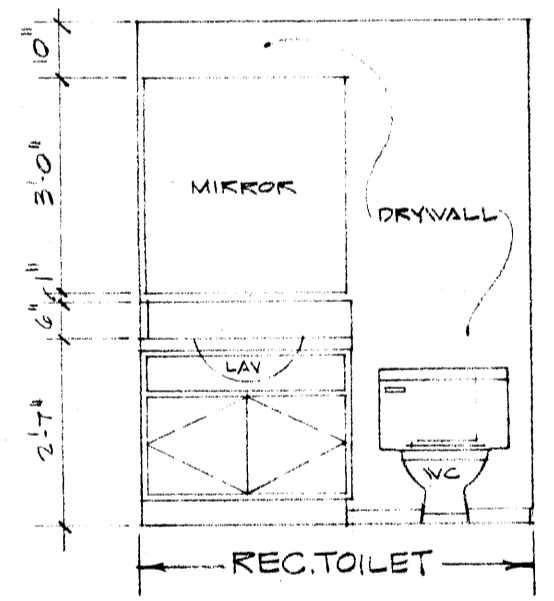

NOTES:
 1. SEE MODEL APT. FOR CABINET DETAILS & FINISHES. ALL CAB. WORK TO BE SIMILAR.

I N T E R I O R E L E V A T I O N S
 S C A L E 3/8" = 1'-0"