


RISER SCHEDULE		
RISER NO.	SIZE	CFM
R-1	18x14	480
R-2	18x14	480
R-3	18x14	450
R-4	18x14	450
R-5	18x14	480
R-6	18x14	480

TYPICAL RISER  
(R-2 SHOWN)  
SCALE 1/4" = 1'-0"

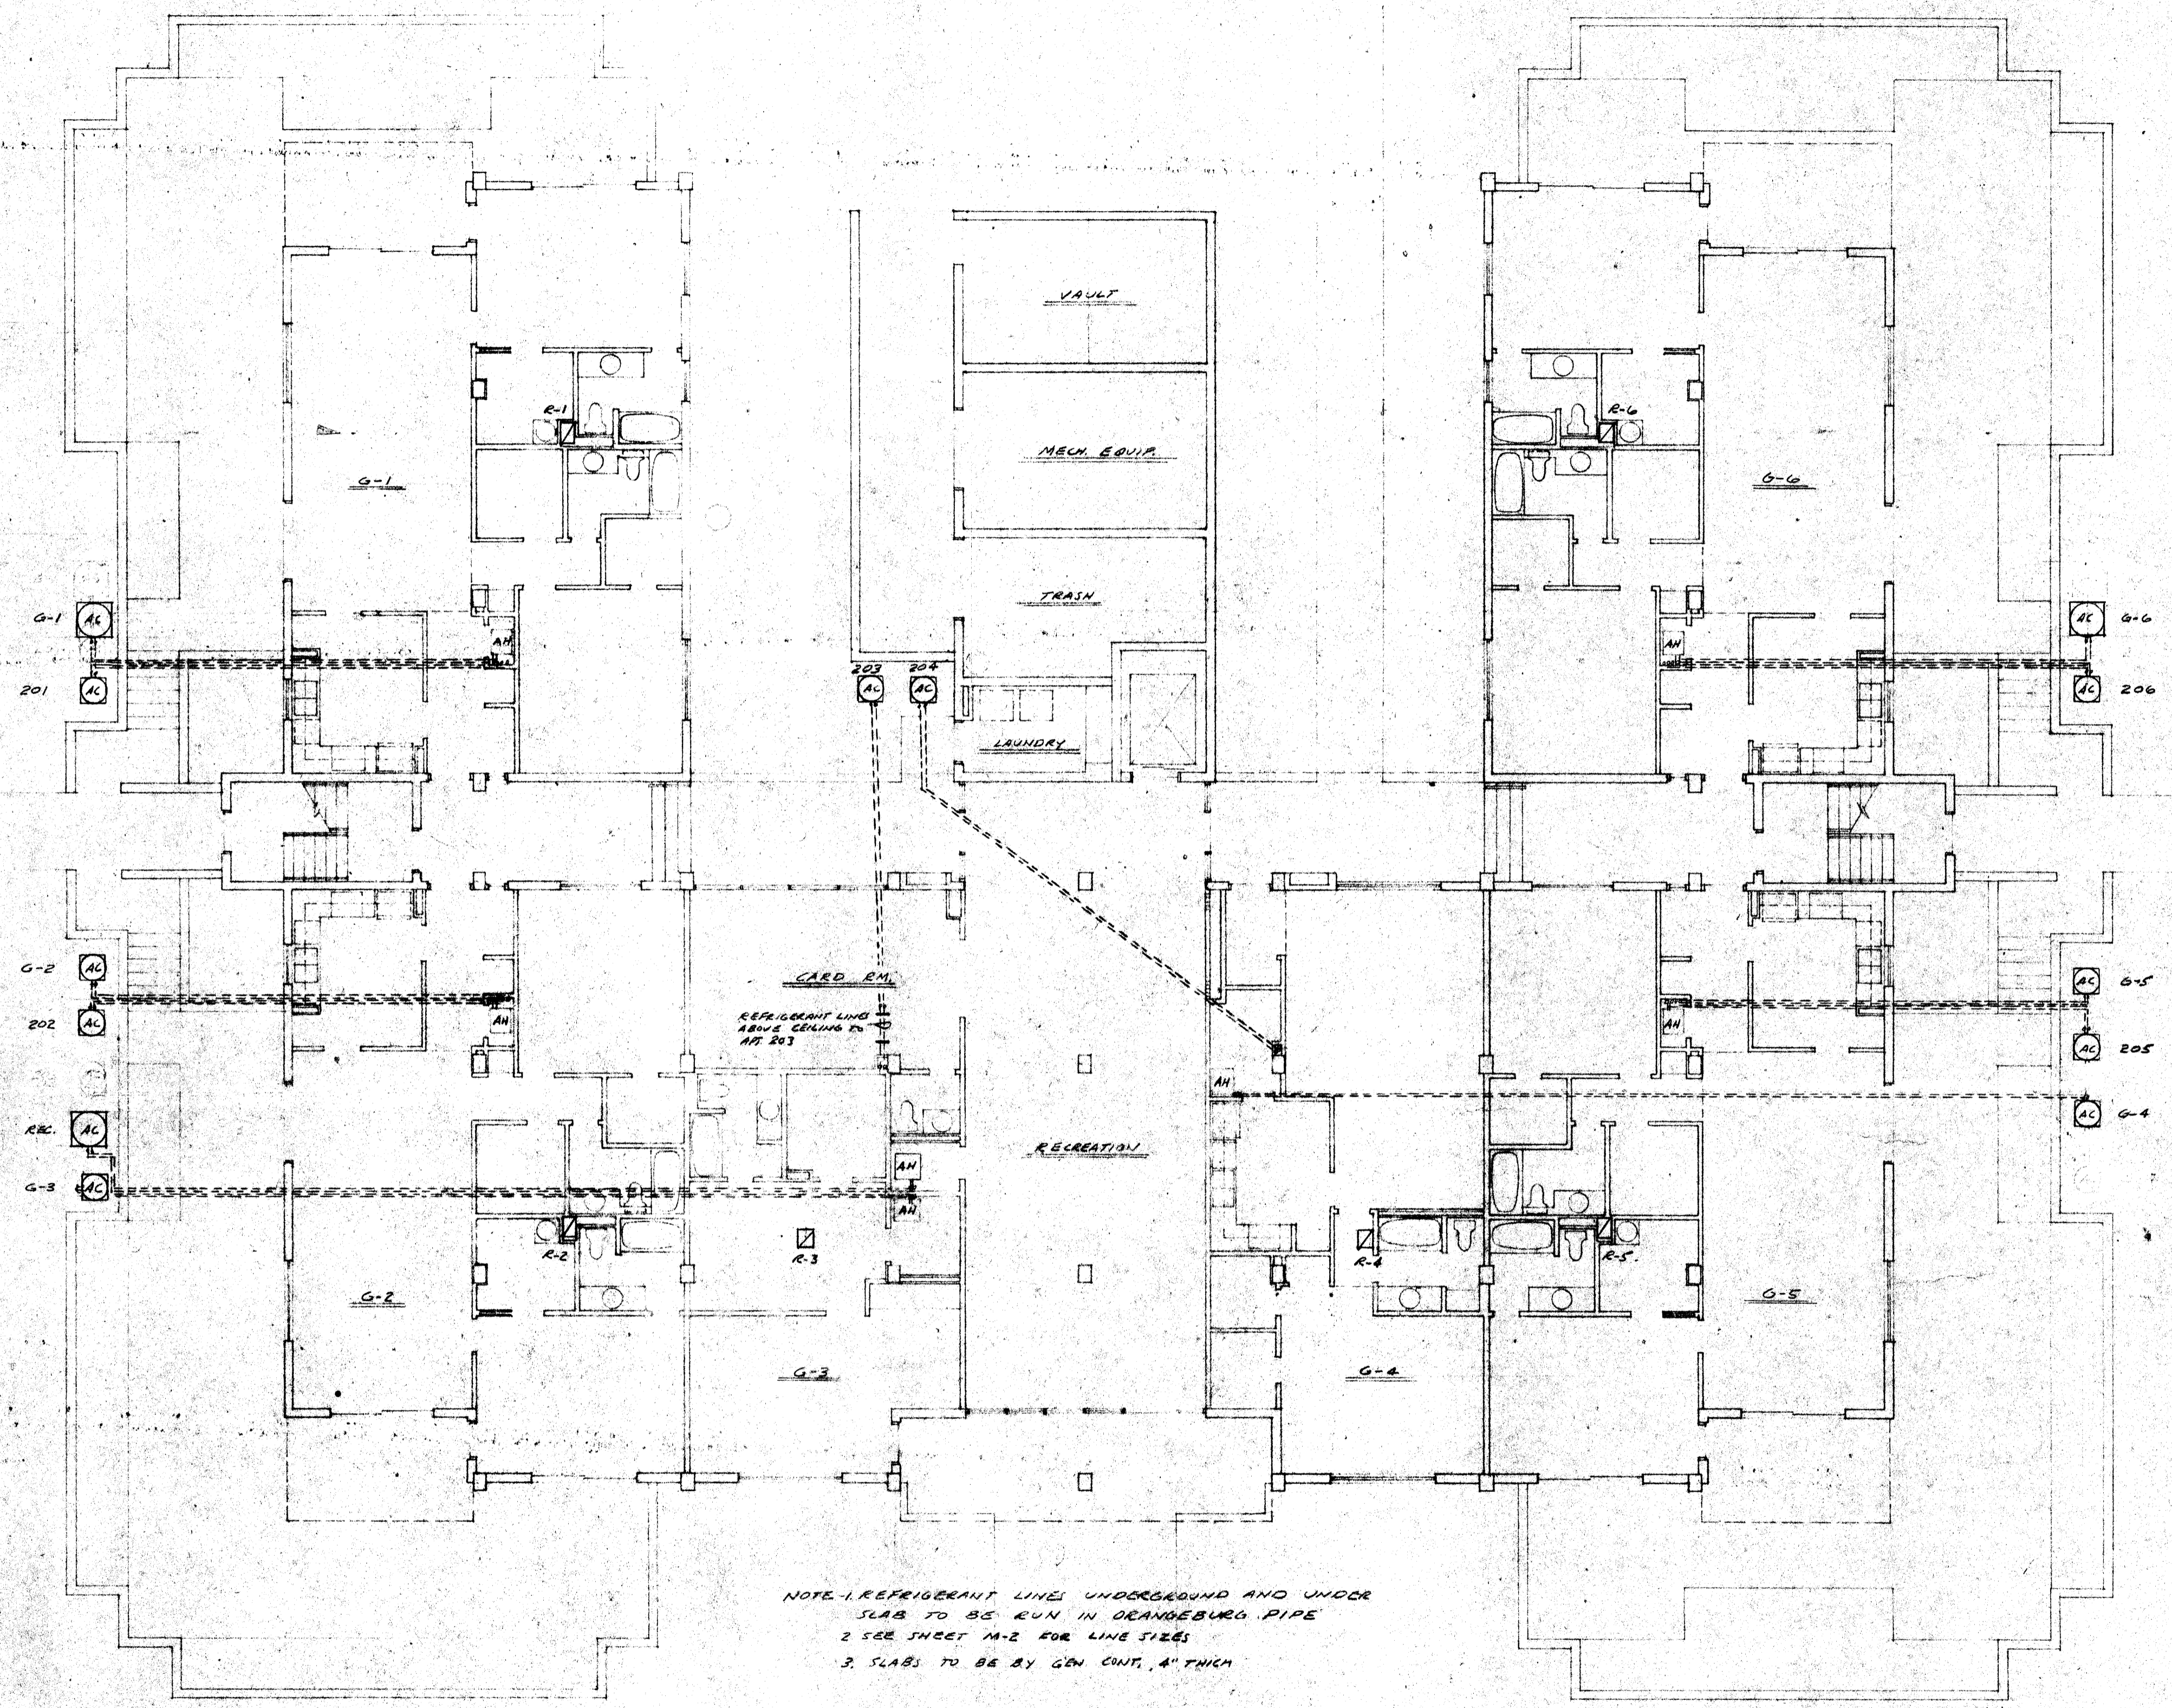

NOTE - 1. REFRIGERANT LINES UNDERGROUND AND UNDER SLAB TO BE RUN IN ORANGEBURG PIPE  
2. SEE SHEET M-2 FOR LINE SIZES  
3. SLABS TO BE 4" THICK

GROUND FLOOR A.C. UNIT PLAN  
SCALE 1/4" = 1'-0"

C. W. WHIDDEN  
CONSULTING ENGINEER  
ARCADIA, FLA., 11-17-70