



TYPICAL AH UNIT DETAIL
SCALE 1/2" = 1 FT

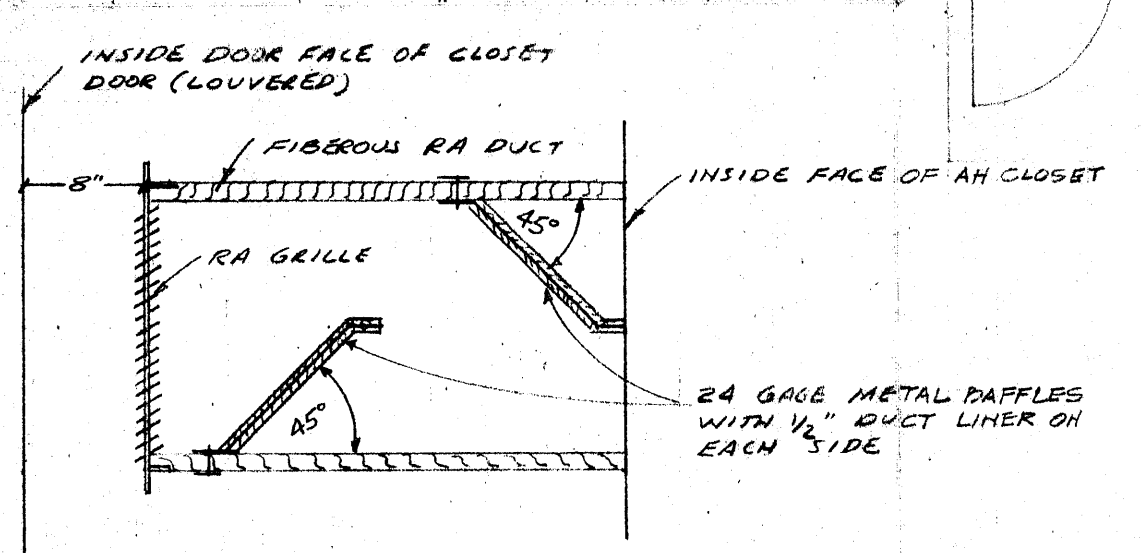

RETURN AIR DUCT DETAIL
SCALE 1" = 1 FT

SEE SHEET M-3 FOR A.C. THIS AREA

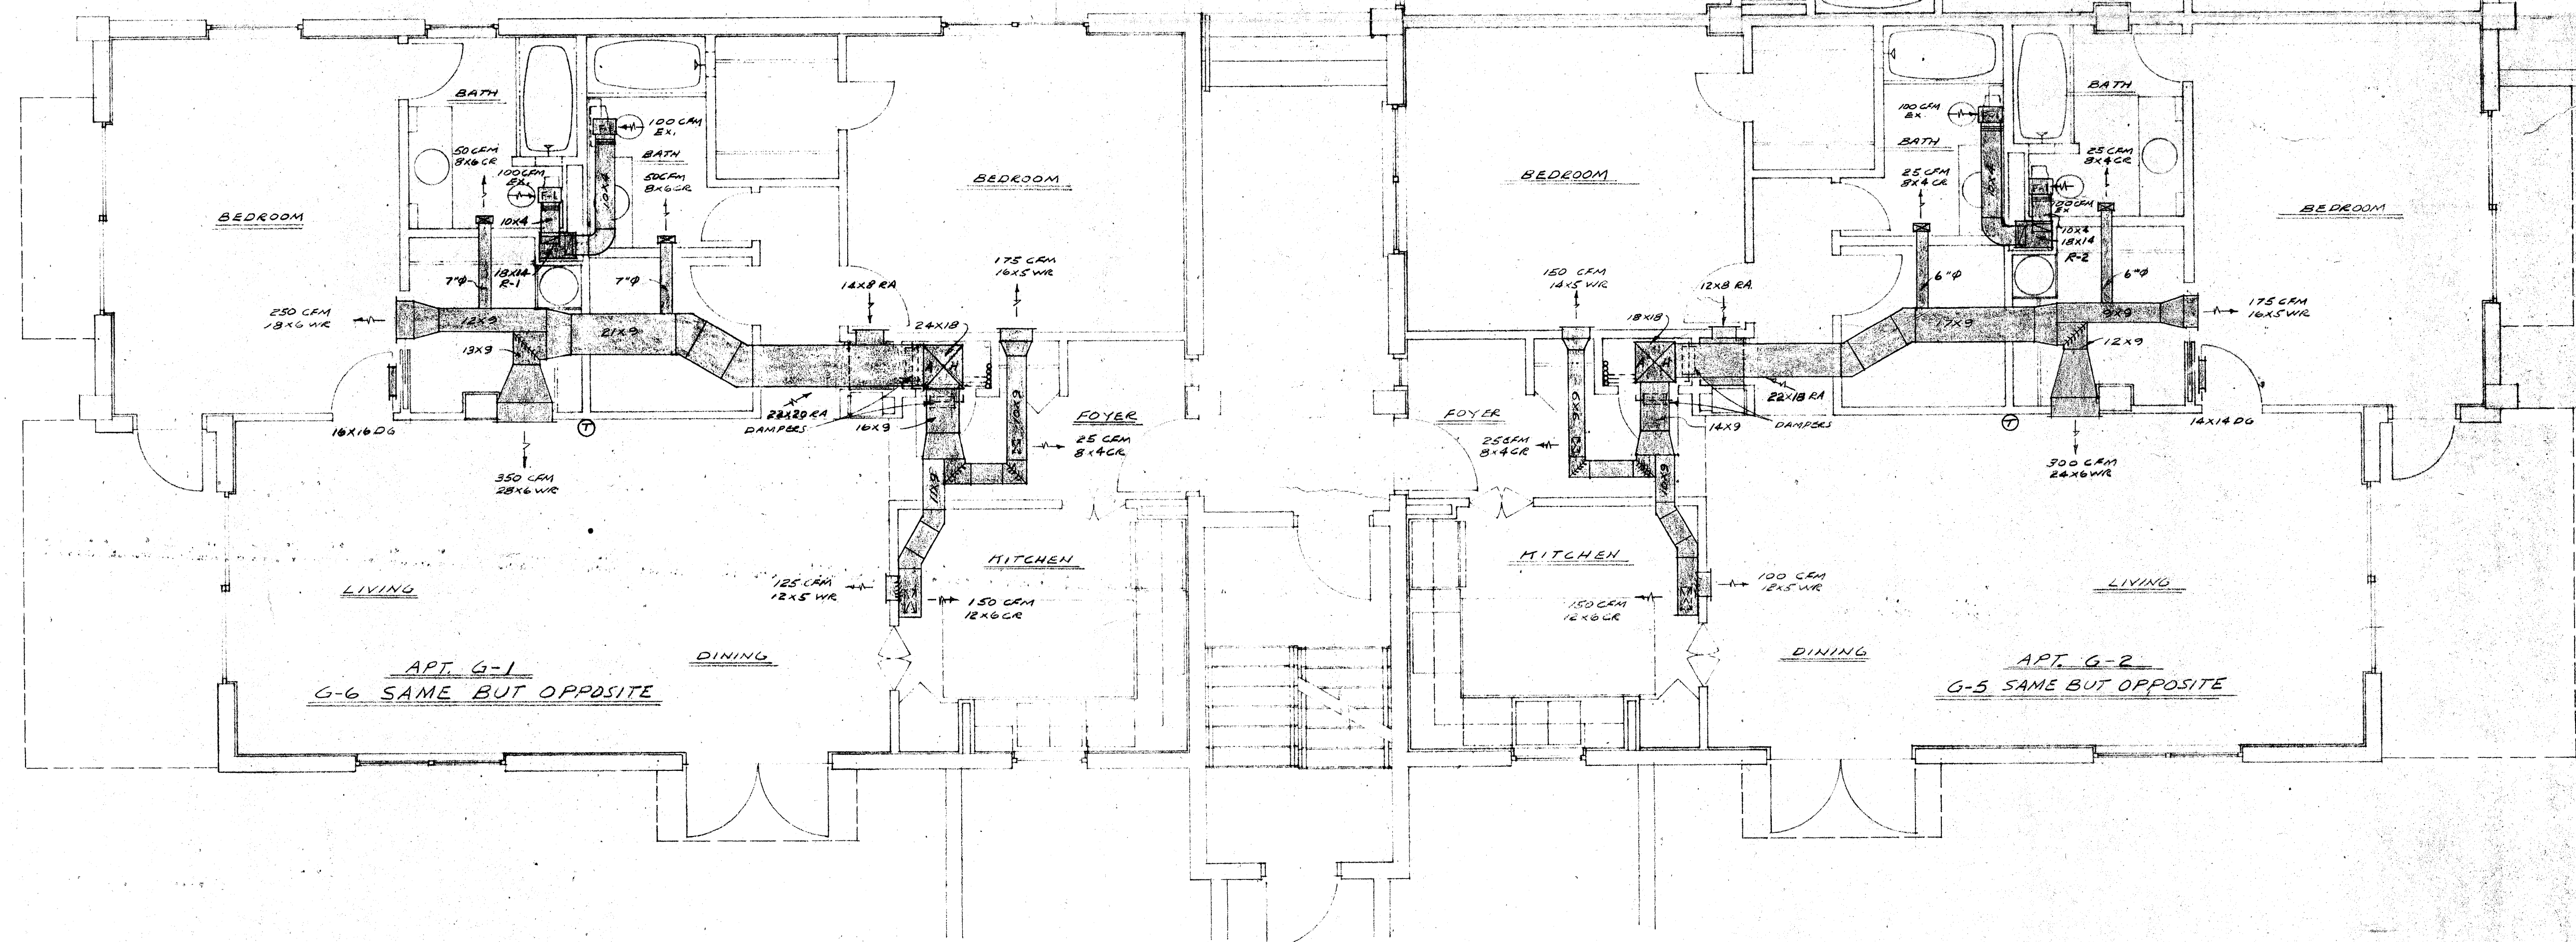

PARTIAL GROUND FLOOR PLAN
SCALE 1/4" = 1 FT

C. W. WHIDDEN
CONSULTING ENGINEER
ARCADIA, FLA., 11-17-70

ROBERT L. SHAW, AIA
ARCHITECT
FIRST MANATEE CORP.
HABERSTON, FLORIDA