


NOTE - 1. TELEPHONE CONDUIT, SCH. 40 PVC.
 2. TELEPHONE COMPANY TO PULL TELEPHONE CABLE.

TELEPHONE RISER
 N.T.S.

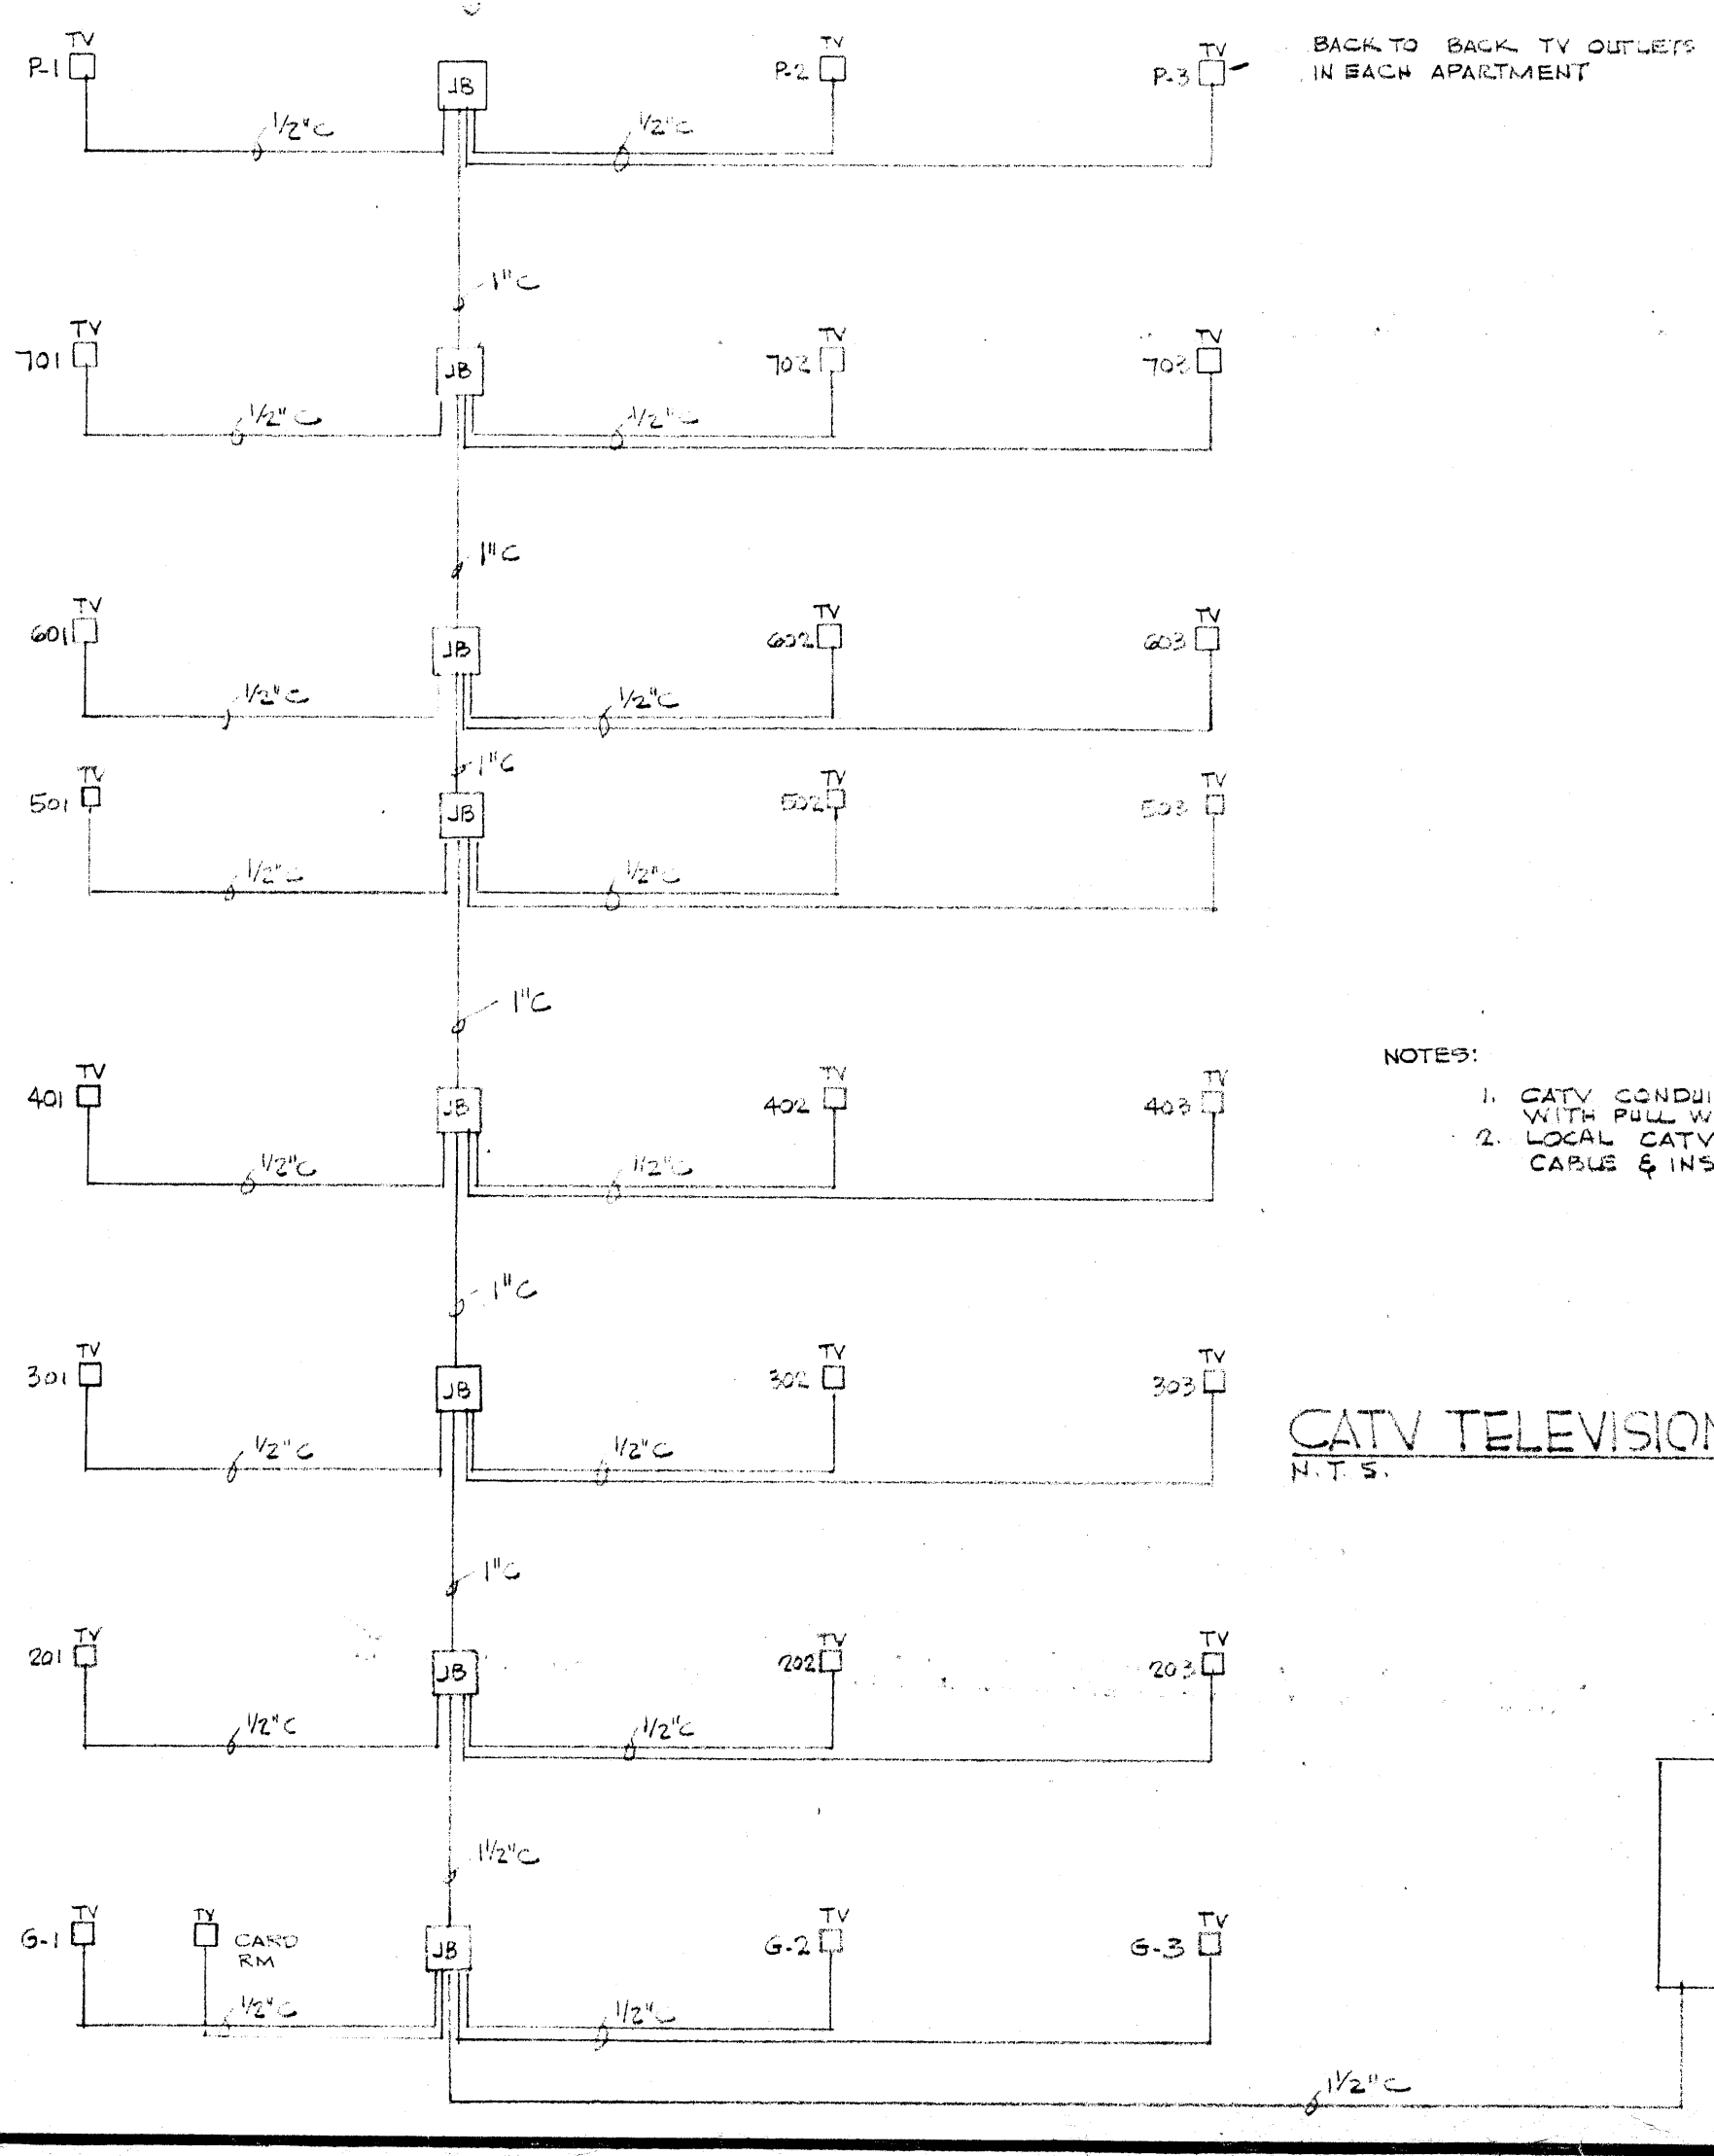

CATV TELEVISION RISER DIAGRAM
 N.T.S.

NOTES:
 1. CATV CONDUIT TO BE SCH. 40 PVC WITH PULL WIRE.
 2. LOCAL CATV COMPANY TO PULL TV CABLE & INSTALL WALL PLATES.

24' x 30' x 12' WEATHERPROOF CABINET WITH LOCKING DOOR. SEE SHIT. E-1, E-E-5

FIRST MANVILLE CORP. ROBERT L. MANVILLE, P.E.