



V I N D O W S C H E D U L E

D O O R S C H E D U L E

F I N I S H S C H E D U L E

MARK	DESCRIPTION	WIDTH	HEIGHT	HEAD	JAMB	SILL	REMARKS	NO	DESCRIPTION	WIDTH	HEIGHT	THK	DOOR FRAME	DOOR DETAIL	DOOR LOCATION	REMARKS	ROOM NAME	FLOOR	BASE	WALLS	CEILING	CL. HT.	REMARKS				
A	ALUMINUM AWNING	8'-0"	2'-2 1/2"	1/2"	1/2"	1/2"		1	FLUSH HOLLOW METAL W/ LABEL	3'-0"	7'-0"	1 3/4"	HOLLOW METAL W/ LABEL	(A)	STAIRS		ENTRY	CONCRETE	NONE	TEX. STUCCO & STONE FRONT	SAND FIN. STUCCO	10'-0"					
B	DO	6'-2 1/4"	4'-2 3/4"	1/2"	1/2"	1/2"		2	DO	3'-0"	7'-0"	1 3/4"	DO	(B)	STAIRS		WALKWAY (GR. FLR.)	DO	DO	DO	DO	10'-0"					
C	DO	3'-1 1/2"	3'-2 3/4"	1/2"	1/2"	1/2"		3	DO	3'-0"	7'-0"	1 3/4"	DO	(C)	STAIRS		LOBBY	CARPET N.I.C.	WOOD	TEX. FIN. DRYWALL	DO	DO	10'-0"				
D	DO	6'-2 1/4"	4'-2 3/4"	1/2"	1/2"	1/2"		4	ALUM. FRAME FULL TEMP GL.	PAIR 3'-0"	7'-0"	1 3/4"	ALUMINUM	(D)	GR. FLR ENTRY		RECREATION RM.	DO	DO	DO	DO	DO	10'-0"				
E	DO	4'-0"	4'-2 3/4"	1/2"	1/2"	1/2"		5	DO	3'-0"	7'-0"	1 3/4"	DO	(E)	LOBBY		CARD RM.	DO	DO	DO	DO	DO	10'-0"				
F	DO	3'-1 1/2"	3'-2 3/4"	1/2"	1/2"	1/2"		6	FLUSH HOLLOW METAL	PAIR 3'-0"	7'-0"	1 3/4"	3/4" HOLLOW METAL	(F)	TRASH RM.		REC. TOILET	DO	DO	SMOOTH FIN. DRYWALL	DO	DO	7'-0"				
G	ALUM. SINGLE HUNG	6'-2 1/4"	3'-2 3/4"	1/2"	1/2"	1/2"		7	HOLLOW METAL FULL LOUVER	PAIR 3'-0"	7'-0"	1 3/4"	DO	(G)	MECH. EQ. RM.		REC. EQUIP RM.	DO	DO	TEX. FIN. DRYWALL	DO	DO	8'-0"				
H	DO	3'-1 1/2"	3'-2 3/4"	1/2"	1/2"	1/2"		8	DO	3'-0"	6'-0"	1 3/4"	DO	(H)	LAUNDRY		TRANS. VAULT	CONC. & GRAYBL.	NONE	TEX. STUCCO	CHAINLINK	10'-0"					
I	DO	6'-2 1/4"	4'-2 3/4"	1/2"	1/2"	1/2"		9	CHAINLINK GATE	3'-0"	7'-0"	-	STUCCO	(I)	TRANS. VAULT		TRASH ROOM	CONCRETE	DO	BLK. & CONC. BRN. PAINTED	CONC. SLAB BRN. PAINTED	10'-0"					
J	DO	3'-0 1/2"	4'-2 3/4"	1/2"	1/2"	1/2"		10	FLUSH WOOD S.C. EXT.	3'-0"	7'-0"	1 3/4"	1 1/2" HOLLOW METAL	(J)	ELEV. MACH RM.		MECH. EQUIP RM.	DO	DO	BLK. PAINTED	CONC. SLAB PAINTED	10'-0"					
								11	FLUSH HOLLOW METAL	3'-0"	7'-0"	1 3/4"	3/4" HOLLOW METAL	(K)	APT. G-3 ENT.		WALKWAY (TYPICAL FILE)	DO	DO	TEX. STUCCO	SAND FIN. STUCCO	8'-1 1/2"					
								12	FLUSH WOOD S.C. INT. VISION PNL.	PAIR 3'-0"	7'-0"	1 3/4"	WOOD	(L)	CARD RM.		LAUNDRY RM.	DO	DO	WHITE SAND FIN. PLAG.	SPRAYED ACQUST. TEX ON CONC. SLAB	8'-0"					
								13	FLUSH HOLLOW METAL	3'-0"	4'-0"	1 3/4"	3/4" HOLLOW METAL	(M)	ROOF EQ. RM.	(ON ROOF)	STAIR N°1, STAIR N°2	DO	DO	DO	DO	WHITE SAND FIN. PLAG.	SPRAYED ACQUST. TEX ON CONC. SLAB	8'-0"			
								14	FLUSH WOOD H.C. INT.	2'-0"	6'-8"	1 3/4"	WOOD PRE-HUNG	(N)	REC. TOILET		ROOF. EQUIP. RM.	DO	DO	BLACK PAINTED	SLAB PAINTED	6'-1 1/2"					
								15	WOOD FRAME FULL LOUVER	2'-0"	6'-8"	1 3/4"	DO	(O)	REC. EQ. RM.		ELEVATOR MACH RM.	DO	DO	DO	DO	DO	8'-0"				
								16	HOLLOW METAL FULL LOUVER	3'-0"	7'-0"	1 3/4"	3/4" HOLLOW METAL	(P)	GR. FLR LAUNDRY												
								17	WROUGHT IRON DECOR. GATE	3'-0"	5'-10"	1"	STUCCO	(Q)	TERRACE ENT.	APTS G-5, G-6	FOYER	CARPET N.I.C.	WOOD	TEX. FIN. DRYWALL	SPRAYED ACQUST. TEX ON DRYWALL	7'-0"					
								18	WOOD FRAME - ISLITE GLASS	PAIR 2'-11"	6'-6"	1 3/4"	1 1/2" HOLLOW METAL	(R)	DINING GR. RE. APT.		HALL	DO	DO	DO	DO	DO	DO	DO	DO	7'-0"	
								19	FLUSH WOOD S.C. EXT.	3'-0"	6'-0"	1 3/4"	DO	(S)	TYP. APT. ENT.		LIVING-DINING	DO	DO	DO	DO	DO	DO	SPRAYED ACQUST. TEX ON CONC. SLAB	8'-0"	# 9'-0" CL. HT. @ PH. APTS	
								20	ALUM. FRAME FULL TEMP GL.	2'-8"	6'-0"	1 3/4"	ALUMINUM	(T)	TERRACE & BALC.		LIVING-DINING APTS G-3, G-4	DO	DO	DO	DO	DO	DO	SPRAYED ACQUST. TEX ON DRYWALL	8'-0"		
								21	ALUM. FRAME TEMP BL. GL. Y/SCREEN	3'-1 1/2"	6'-8"	-	DO	(U)	DO	(U) SILL AT APTS. G-1, G-2, G-5, G-6	MASTER BEDROOM	DO	DO	DO	DO	DO	DO	SPRAYED ACQUST. TEX ON CONC. SLAB	8'-0"	# 9'-0" CL. HT. @ PH. APTS	
								22	FLUSH WOOD H.C. INT.	2'-0"	6'-8"	1 3/4"	WOOD PRE-HUNG	(V)	MAST. BEDROOM		GUEST BEDROOM	DO	DO	DO	DO	DO	DO	DO	DO	DO	
								23	DO	2'-0"	6'-8"	1 3/4"	DO	(W)	A.N.D. EQ. RM.		SLEEPING ALCOVE	DO	DO	DO	DO	DO	DO	SPRAYED ACQUST. TEX ON DRYWALL	8'-0"		
								24	DO	2'-0"	6'-8"	1 3/4"	DO	(X)	STORAGE		A.N.D. CLOSET	DO	DO	DO	DO	DO	DO	DO	DO		
								25	DO	2'-0"	6'-8"	1 3/4"	WOOD Y PRE-HUNG POCKET	(Y)	MAST. DR. CL.		LINEN CLOSET	CARPET & RA. DUCT. SEE MECH. DRNG.	DO	DO	DO	DO	DO	DO	DO		
								26	DO	2'-0"	6'-8"	1 3/4"	WOOD PRE-HUNG	(Z)	MAST. BATH		MAST. WALK-IN CLOS.	CARPET N.I.C.	DO	DO	DO	DO	DO	DO	DO		
								27	DO	2'-0"	6'-8"	1 3/4"	DO	(AA)	GUEST BATH		GUEST WALK-IN CLOS.	DO	DO	DO	DO	DO	DO	DO			
								28	DO	2'-0"	6'-8"	1 3/4"	DO	(AB)	BEDROOM CL.		KITCHEN-BREAKFAST	V.A.T. N.I.C.	DO	SMOOTH FIN. DRYWALL	DO	DO	DO	DO			
								29	WOOD FULL LOUVER BI-FOLD	4'-0"	2'-8"	1 1/2"	DRYWALL	(AC)	FOYER APT G-4		MASTER BATH	CARPET N.I.C.	DO	DO	DO	DO	DO	DO	DO		
								30	DO	3'-0"	6'-8"	1 3/4"	DO	(AD)	MAST. DR. APT G-4		GUEST BATH	DO	DO	DO	DO	DO	DO	DO			
								31	DO	2'-0"	6'-8"	1 3/4"	DO	(AE)	FOYER		COAT CLOSET	DO	DO	TEX. FIN. DRYWALL	DO	DO	DO	DO			
								32	DO	2'-0"	6'-8"	1 3/4"	DO	(AF)	KIT. KIT. B.C., BATH APTS G-3&4		STORAGE	DO	DO	DO	DO	DO	DO	DO			
								33	DO	2'-0"	6'-8"	1 3/4"	DO	(AG)	LINEN CL.		BALCONY	CONCRETE	NONE	TEX. STUCCO	SAND FIN. STUCCO	8'-1 1/2"					
								34	WOOD FULL LOUVER	PAIR 1'-4"	6'-8"	1 3/4"	WOOD	(AH)	KITCHEN		TERRACE	DO	DO	DO	DO	DO	DO	DO			
								35	ALUM. FRAME TEMP BL. GL. Y/SCREEN	3'-0"	6'-8"	-	ALUMINUM	(AI)	MAST. DR. APTS G-1, G-2, G-5, G-6	SPECIAL WIDTH	APT. G-3 EQUIP. RM.	CARPET N.I.C.	WOOD	TEX. FIN. DRYWALL	SPRAYED ACQUST. TEX ON DRYWALL	7'-0"					
								36	WROUGHT IRON DECOR. GATE	3'-0"	6'-10"	1"	STUCCO	(AJ)	TERRACE ENT.	APTS G-1, G-2											

NOTES:
1. ALL WINDOWS SHALL BE FURNISHED W/ SCREENS
2. ALL WINDOWS SHALL BE GLAZED W/ DSD GLASS.

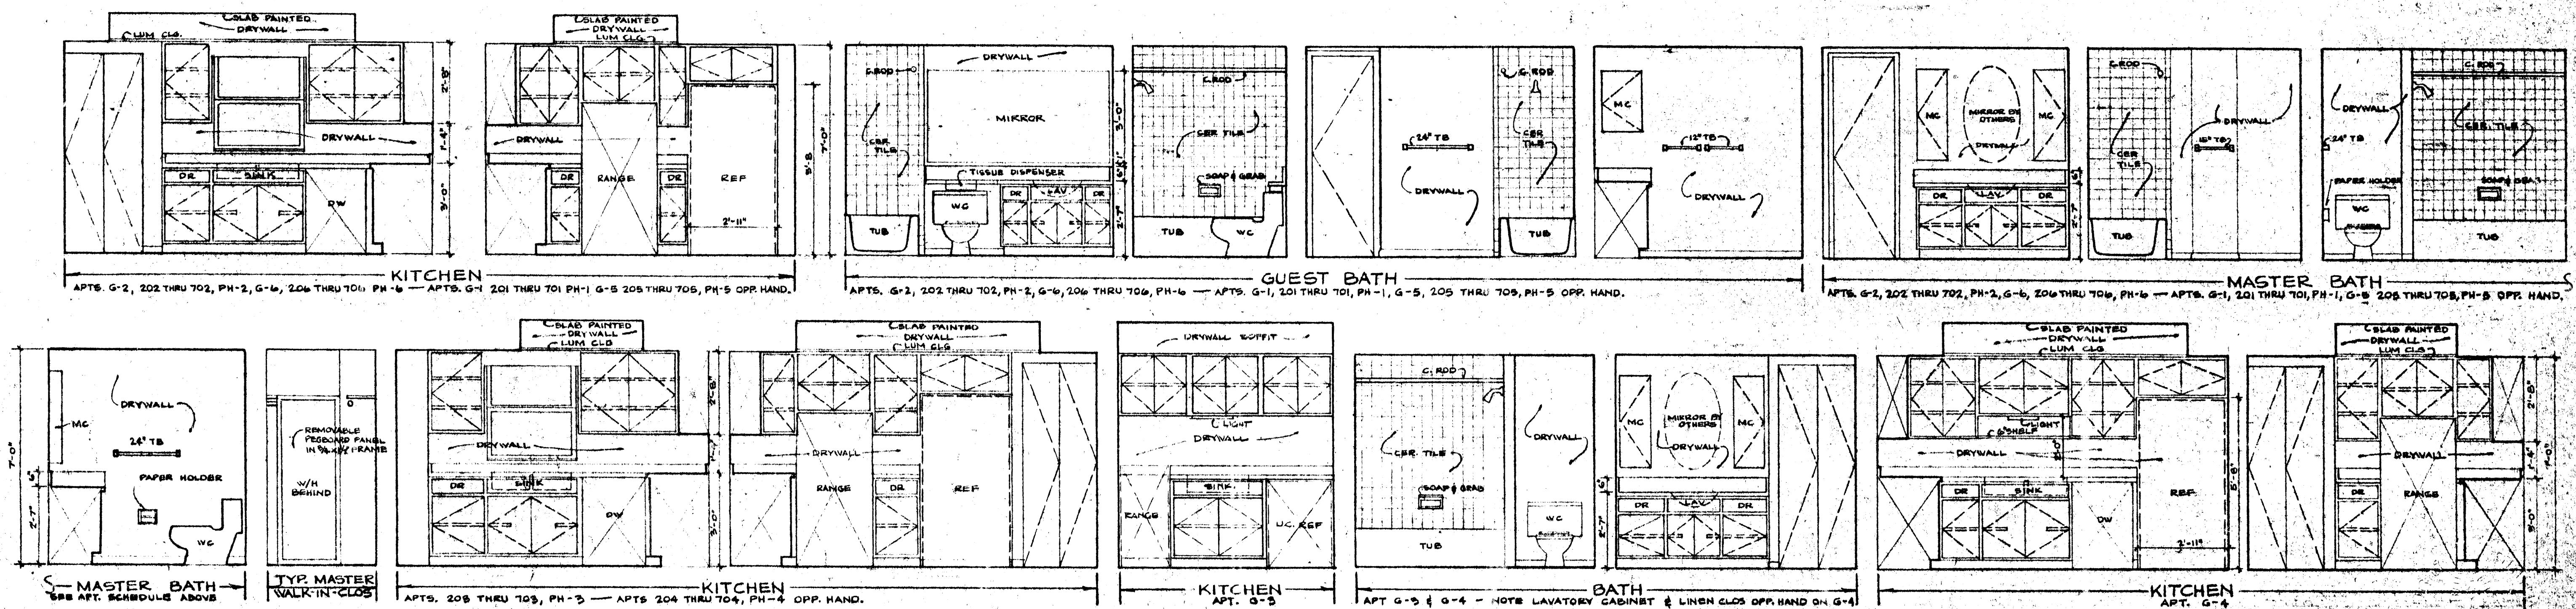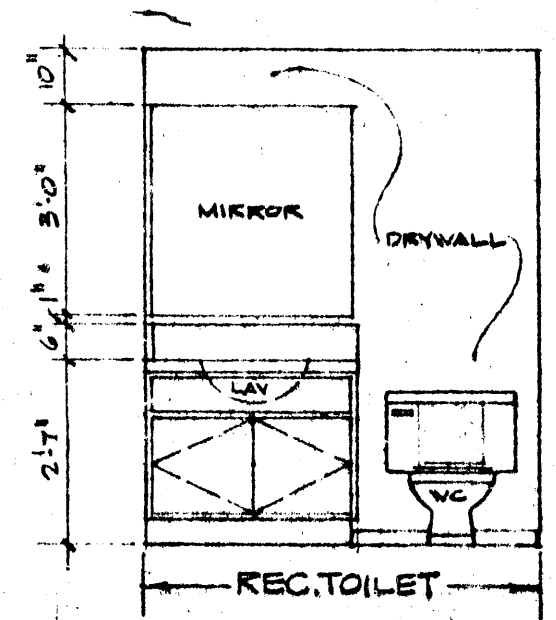

NOTES:
1. SEE MODEL APT. FOR CABINET DETAILS & FINISHES. ALL CAB. WORK TO BE SIMILAR.

INTERIOR ELEVATION
SCALE

DATE: DEC. 1970
 THE RIVERVIEW FOR FIRST MANATEE CORP.
 1400 FIRST AVENUE WEST - BRADENTON FLORIDA
 ROBERT L. SHAW, A.I.A.
 ARCHITECT, INC.